



Detaliu Nr. 29a: Decantor si deversor

Scara / Scale 1:100

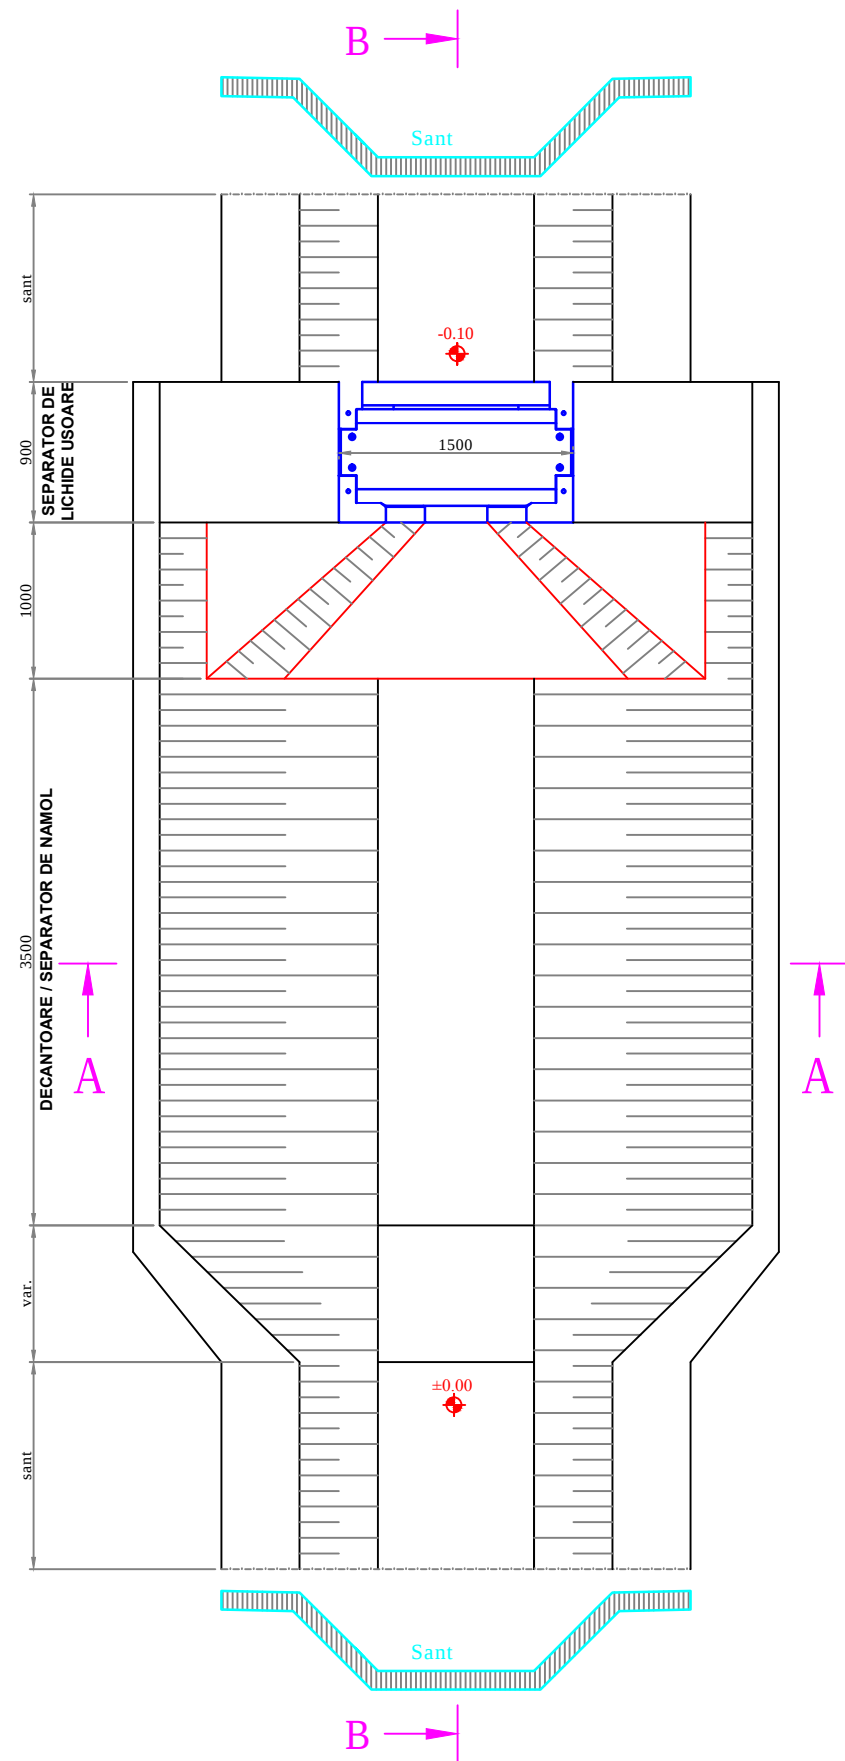

LEGENDA		
Pozitie	Denumire	Nota
1	Teren natural	
2	Strat suport	
3	Fund rigola	Prefabricat (C35/45-XD3-XF3-XK2(H)-V2(H)-16-F2)
4	Perete rigola	Prefabricat (C35/45-XD3-XF3-XK2(H)-V2(H)-16-F2)
5	Rigola de scurgere 1	C30/37-XC4-XD1-XF3-XV1(H)-24-F2
6	Rigola prefabricata la trapa de namol	Prefabricat (C35/45-XD3-XF3-XK2(H)-V2(H)-16-F2)
7	Beton comun 1	C30/37-XC4-XD1-XF3-XV1(H)-24-F2
8	Perete prefabricat la trapa de namol	Prefabricat (C35/45-XD3-XF3-XK2(H)-V2(H)-16-F2)
9	Strat suport trapa de namol	
10	Beton comun 2	C30/37-XC4-XD1-XF3-XV1(H)-24-F2
11	Strat suport separator	C30/37-XC4-XD1-XF3-XV1(H)-24-F2
12	Separator de ulei	Debit nominal 225 l/s. Debit total 675 l/s
13	Beton de umplere	C30/37-XC4-XD1-XF3-XV1(H)-24-F2
14	Rigola de scurgere 2	C30/37-XC4-XD1-XF3-XV1(H)-24-F2

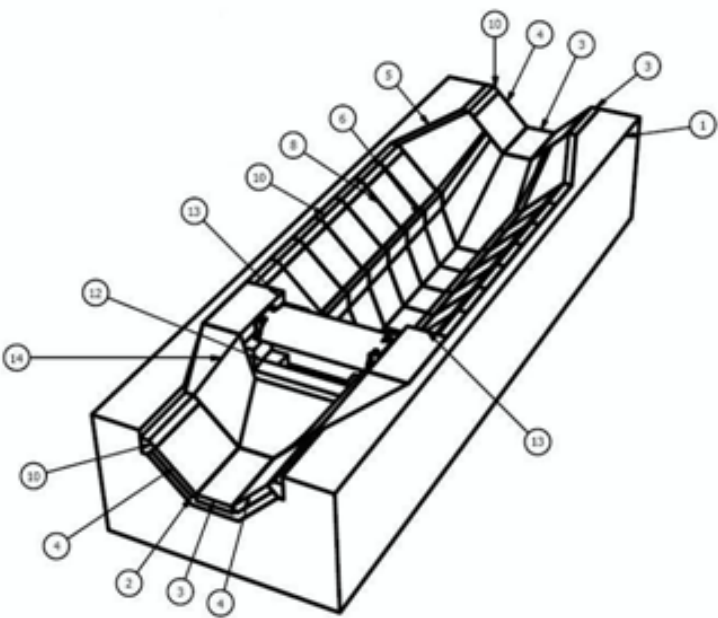

DECANTOR

