



SECTIUNE LONGITUDINALA PODET Ø800 mm
Scara 1:20

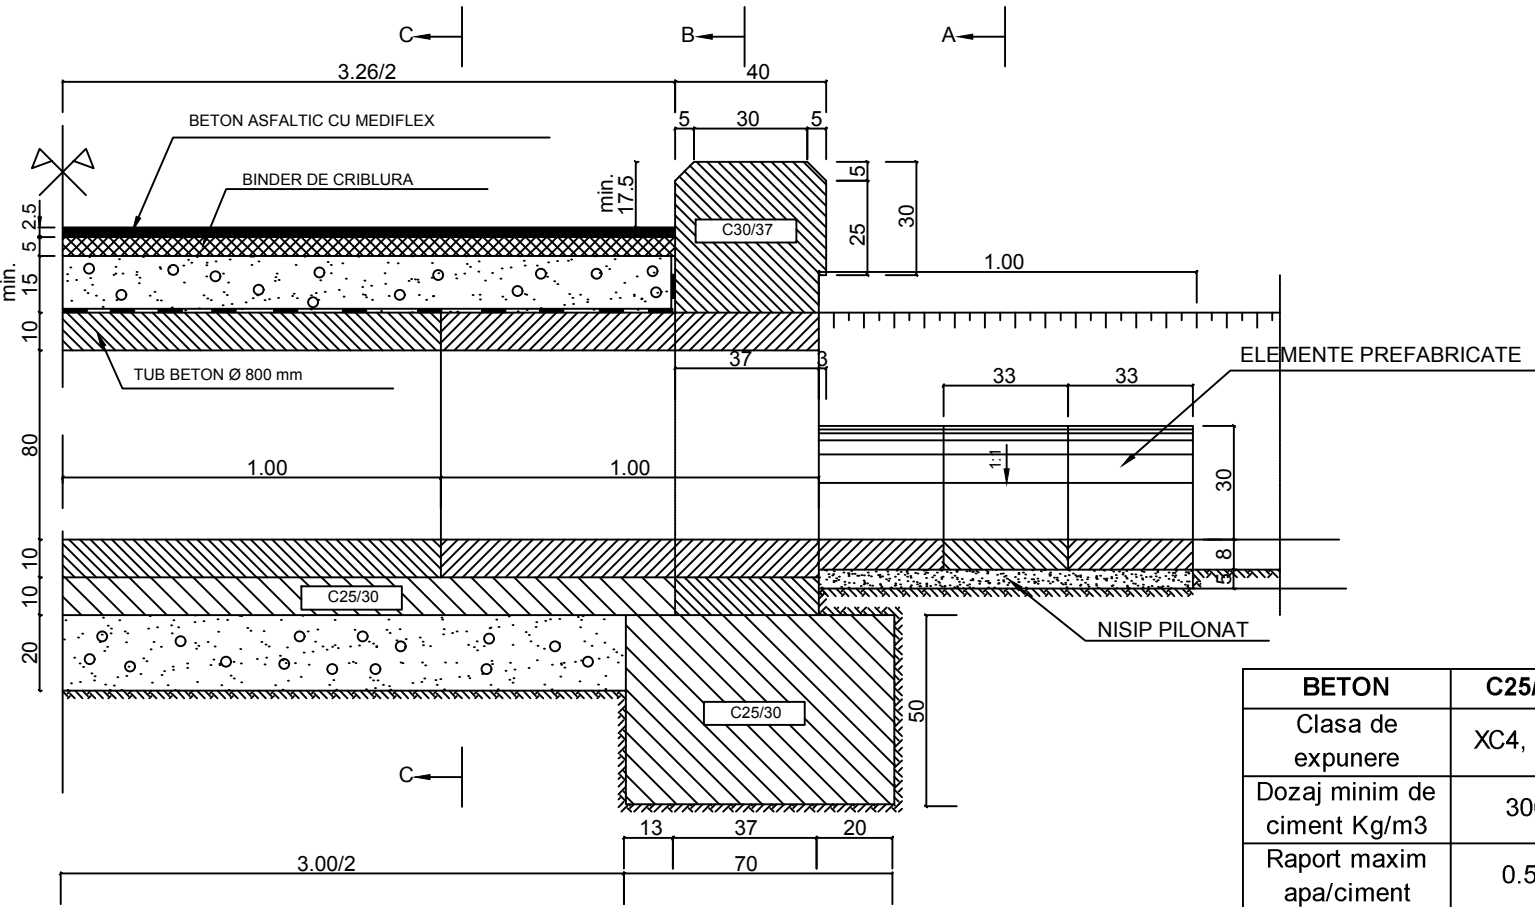


SECTIUNE LONGITUDINALA
Sc 1:20

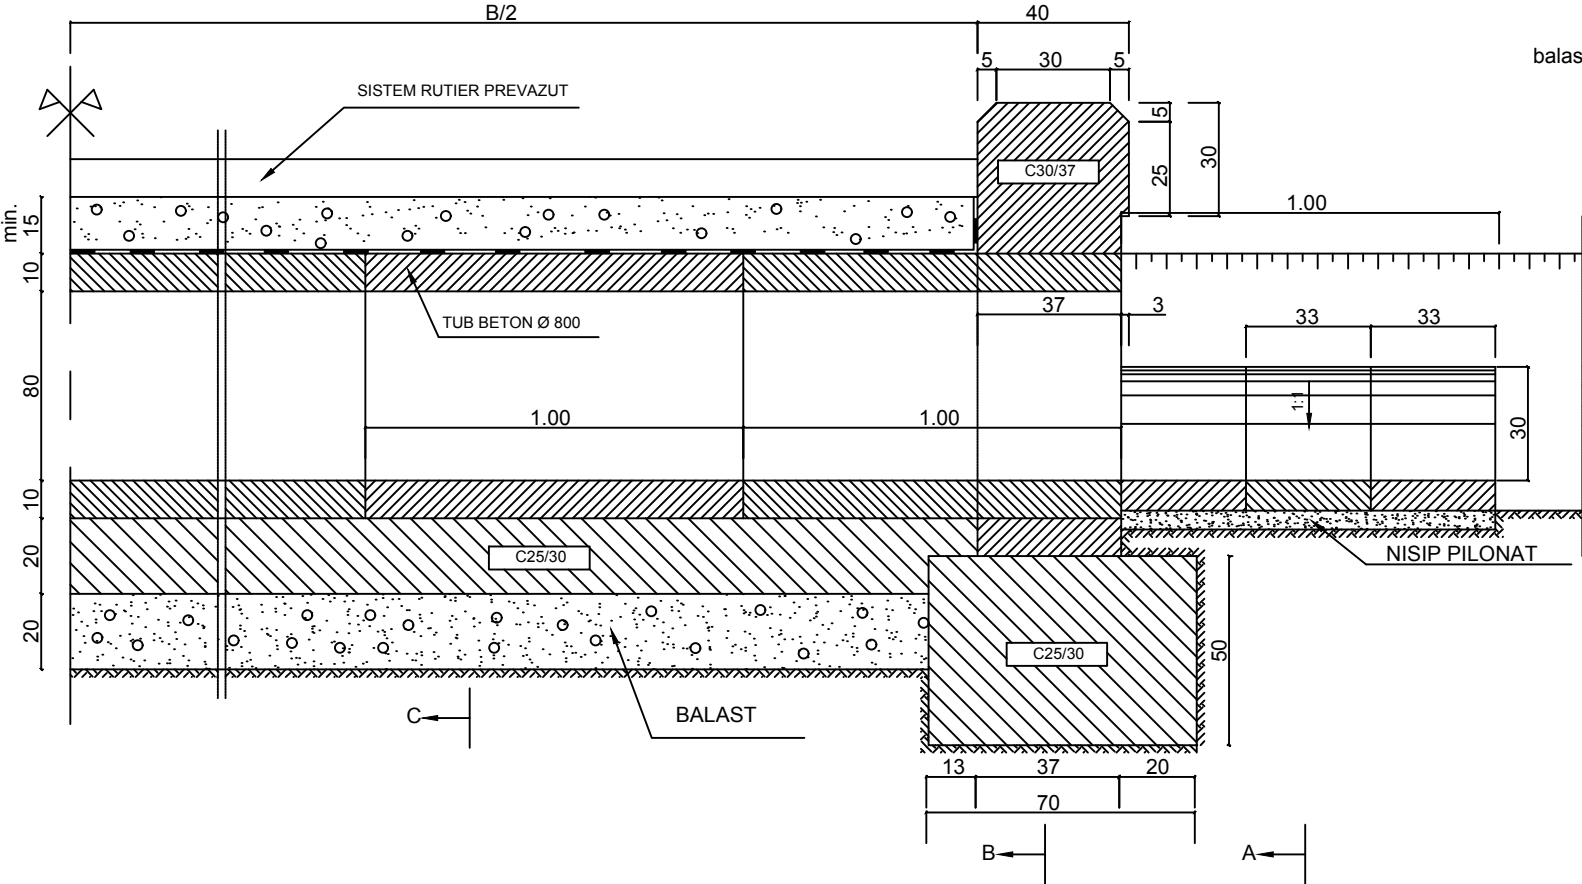


BETON	C25/30	C30/37
Clasa de expunere	XC4, XF2	XF4
Dozaj minim de ciment Kg/m3	300	340
Raport maxim apa/ciment	0.55	0.50

VEDERE A - A

SECTIUNE B - B

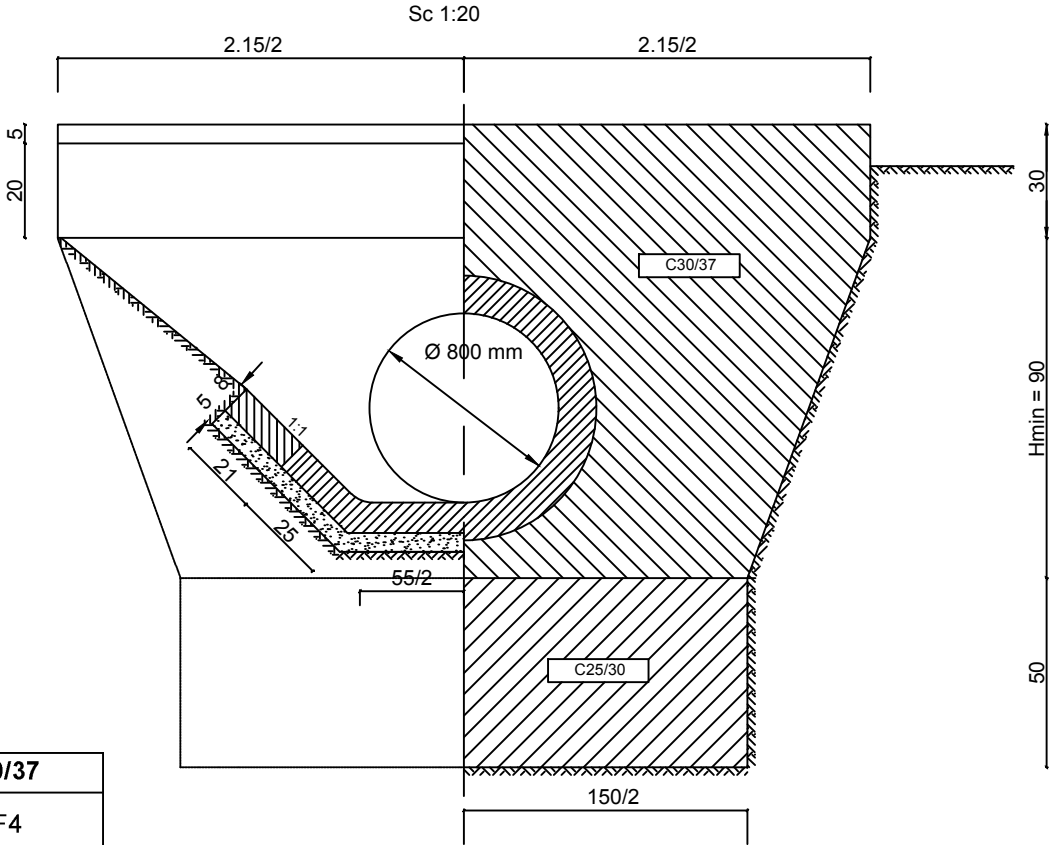

SECTIUNEA C - C
Sc 1:20

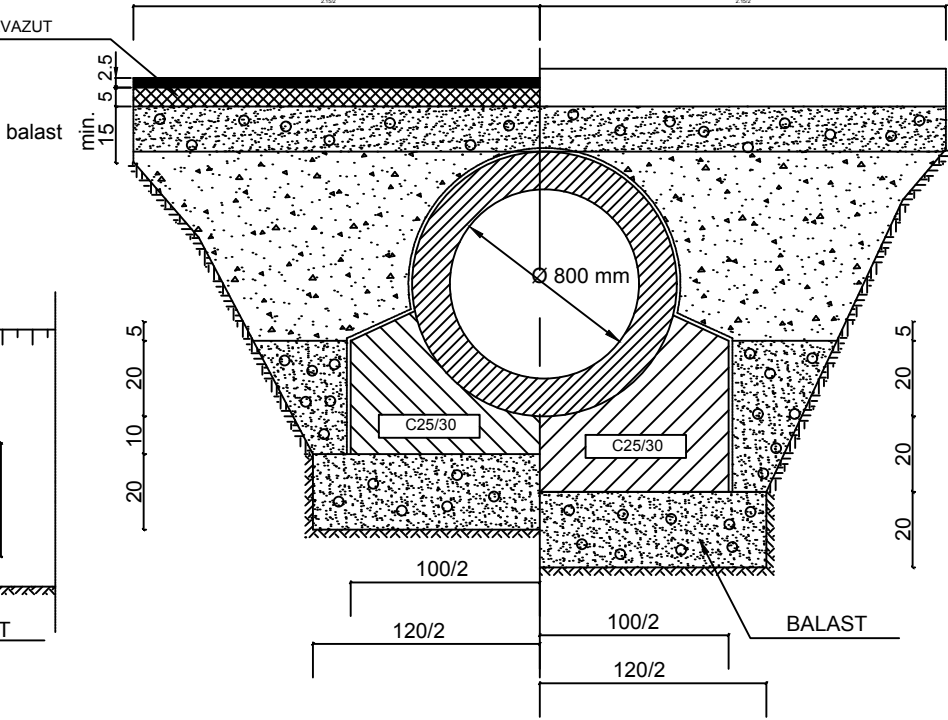

DISPOZITIE GENERALA PODET Ø800 mm