


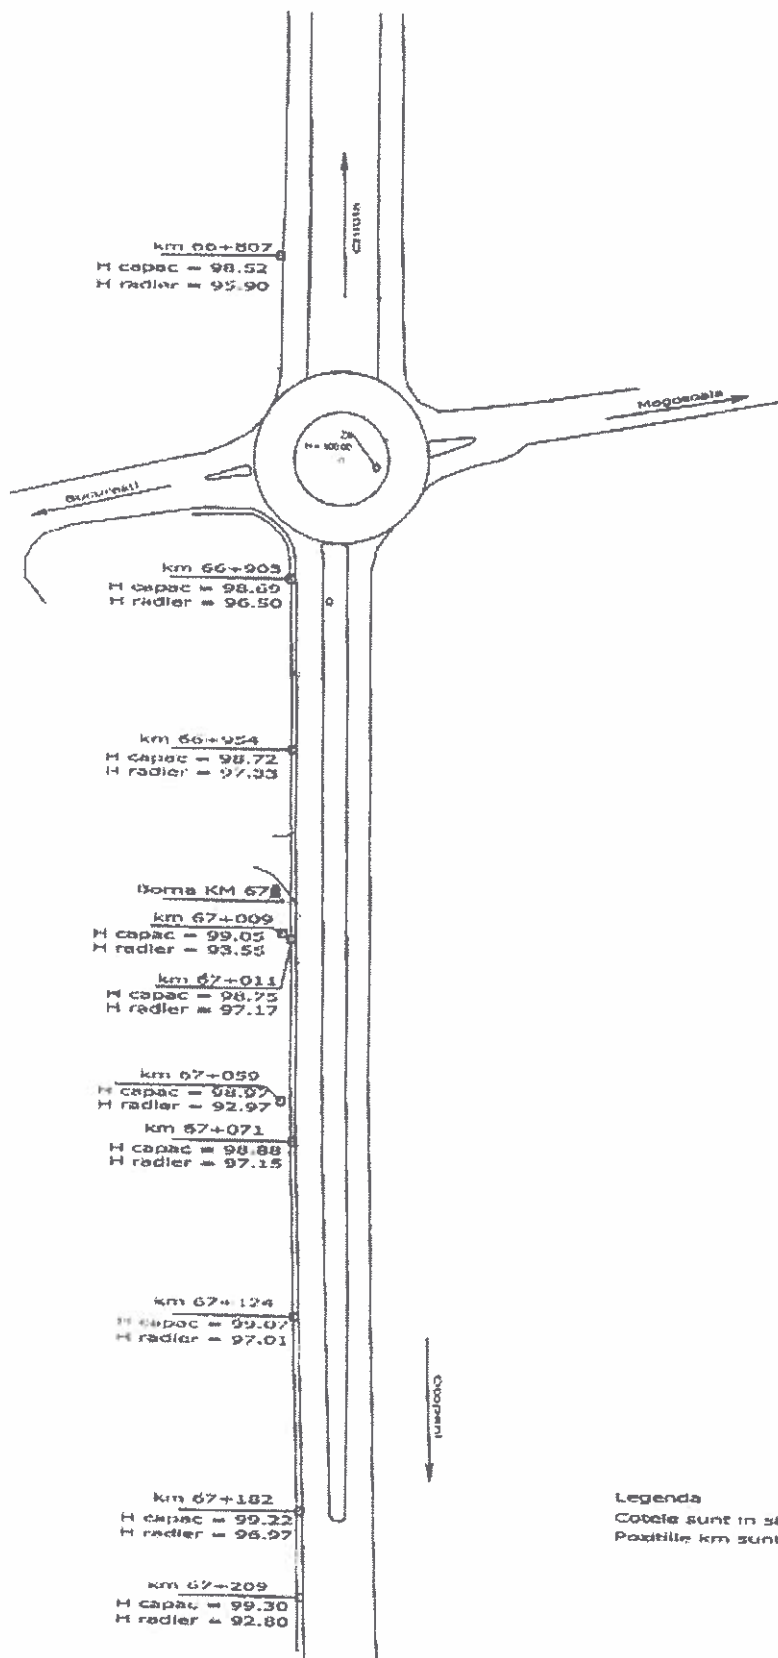

Legenda

Cotele sunt in sistem local cu H = 100.00 p. 28
Pozitiile km sunt definite in functie de borma km 67

PROIECTAT: SERVICIUL PROIECTARE - DIRECTIA REGIONALA DE DRUMURI SI PODURI BUCURESTI		BENEFICIAR: COMPANIA NATIONALA DE ADMINISTRARE A INFRASTRUCTURII RUTIERE - S.A.	
Masurat:	ING. CORNEL MACINIC	SCARA 1:50 DATA: 19.07.2017	Cote canalizare pleviala existenta pe DNCB km 66+540 - 67+340
Desenat:	ING. CORNEL MACINIC		