


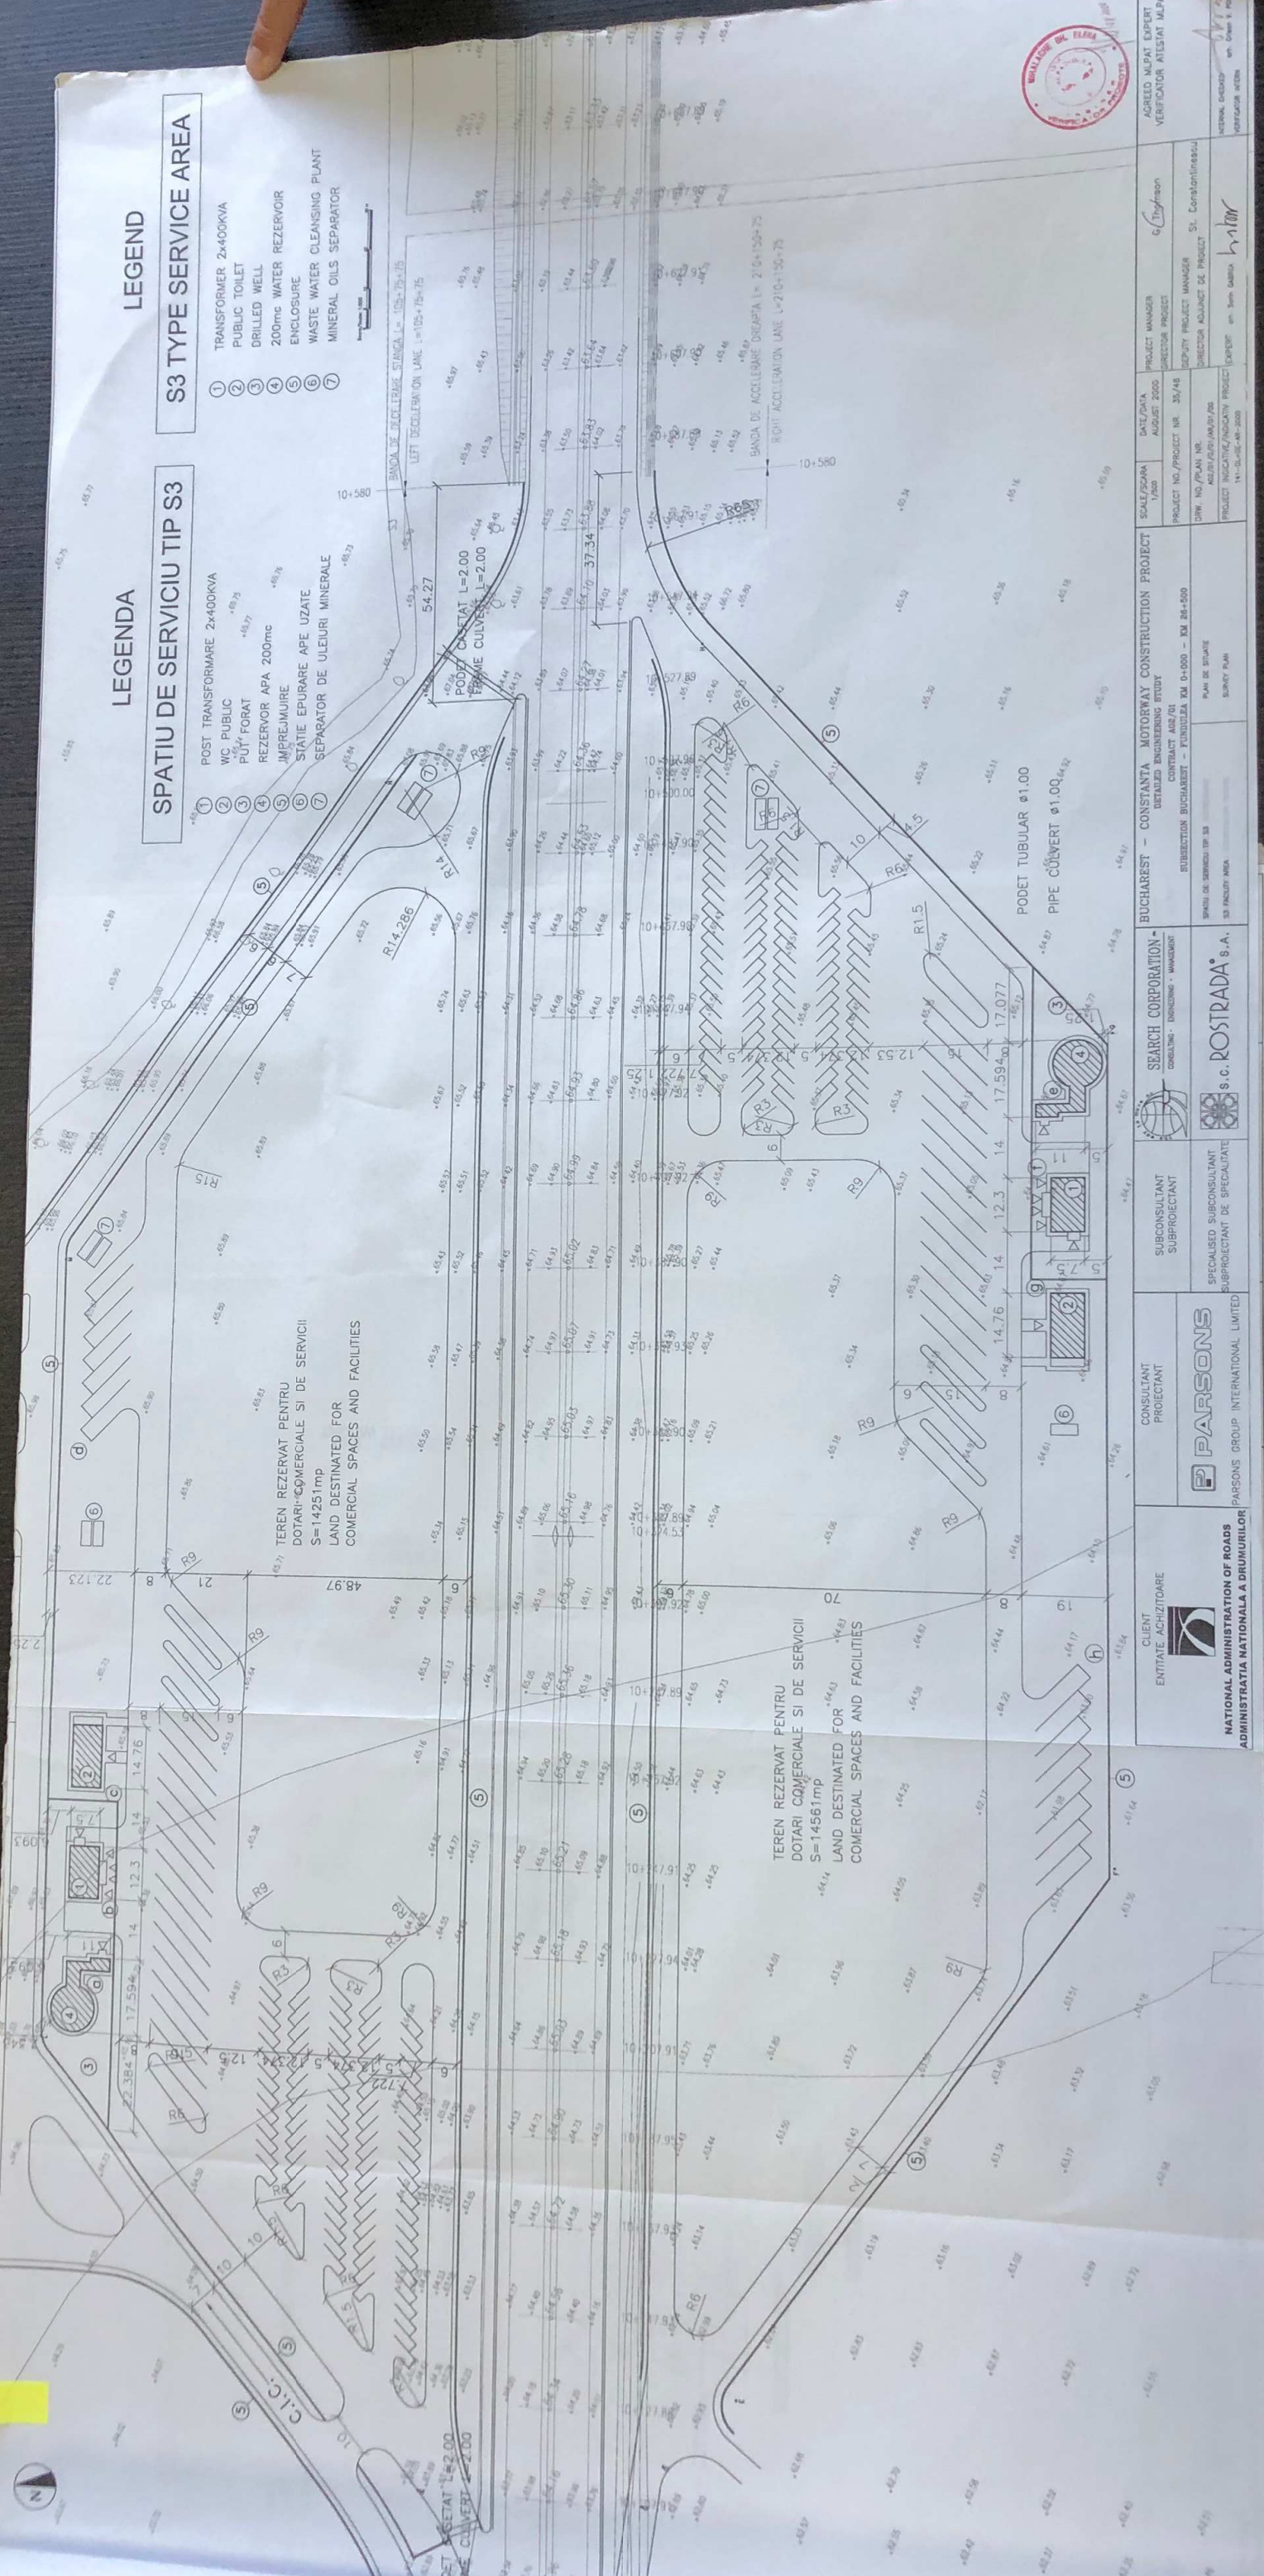

LEGENDA

SPATIU DE SERVICIU TIP S3


- 1 POST TRANSFORMARE 2x400KVA
- 2 WC PUBLIC
- 3 PUȚ FORAT
- 4 REZERVOR APA 200mc
- 5 ÎMPREJMUIRE
- 6 STĂȚIE EPURARE APE UZATE
- 7 SEPARATOR DE ULEIURI MINERALE

LEGENDA

S3 TYPE SERVICE AREA

- 1 TRANSFORMER 2x400KVA
- 2 PUBLIC TOILET
- 3 DRILLED WELL
- 4 200mc WATER RESERVOIR
- 5 ENCLOSURE
- 6 WASTE WATER CLEANSING PLANT
- 7 MINERAL OILS SEPARATOR

 

CLIENT ENTITATE ACHIZITORE  NATIONAL ADMINISTRATION OF ROADS ADMINISTRATIA NATIONALA A DRUMURILOR	CONSULTANT PROIECTANT  PARSONS PARSONS GROUP INTERNATIONAL LIMITED	SUBCONSULTANT SUBPROIECTANT SPECIALISED SUBCONSULTANT SUBPROIECTANT DE SPECIALIZARE	 SEARCH CORPORATION - CONSULTING - ENGINEERING - MANAGEMENT  S.C. ROSTRADA S.A.	BUCHAREST - CONSTANTA - MOTORWAY CONSTRUCTION PROJECT DETAILING AND STUDY CONTRACT NO. 01/00 - KM 0+000 - KM 24+500 SUBSECȚIUNEA BUCUREȘTI - FONDULEA KM 0+000 - KM 24+500			DATE/DATE 1999 AUGUST 2000 PROJECT NO./PROIECT NR. 35/45	PROJECT MANAGER DIRECTOR PROIECT C. Tofan	AGREED IN/AT EXPERT VERIFICATOR IN/AT EXPERT VERIFICATOR
				SPRINT DE SERVICIU TP 23 SD FACILITATE MIA SD FACILITATE MIA	PLAN DE SURVEY SURVEY PLAN	DRAW. NO./PLAN NR. 100/000/000/000 PROJECT NO./PROIECT NR. 35/45 PROJECT NO./PROIECT NR. 35/45	DEPUTY PROJECT MANAGER DIRECTOR ADJUT DE PROIECT St. Constantin	INTERNAL CHECKED VERIFICATOR INTERN VERIFICATOR	