



PROFIL TRANSVERSAL TIP Nr.1

Se aplica pe bretele bidirectionale ale nodului rutier

Scara 1:100

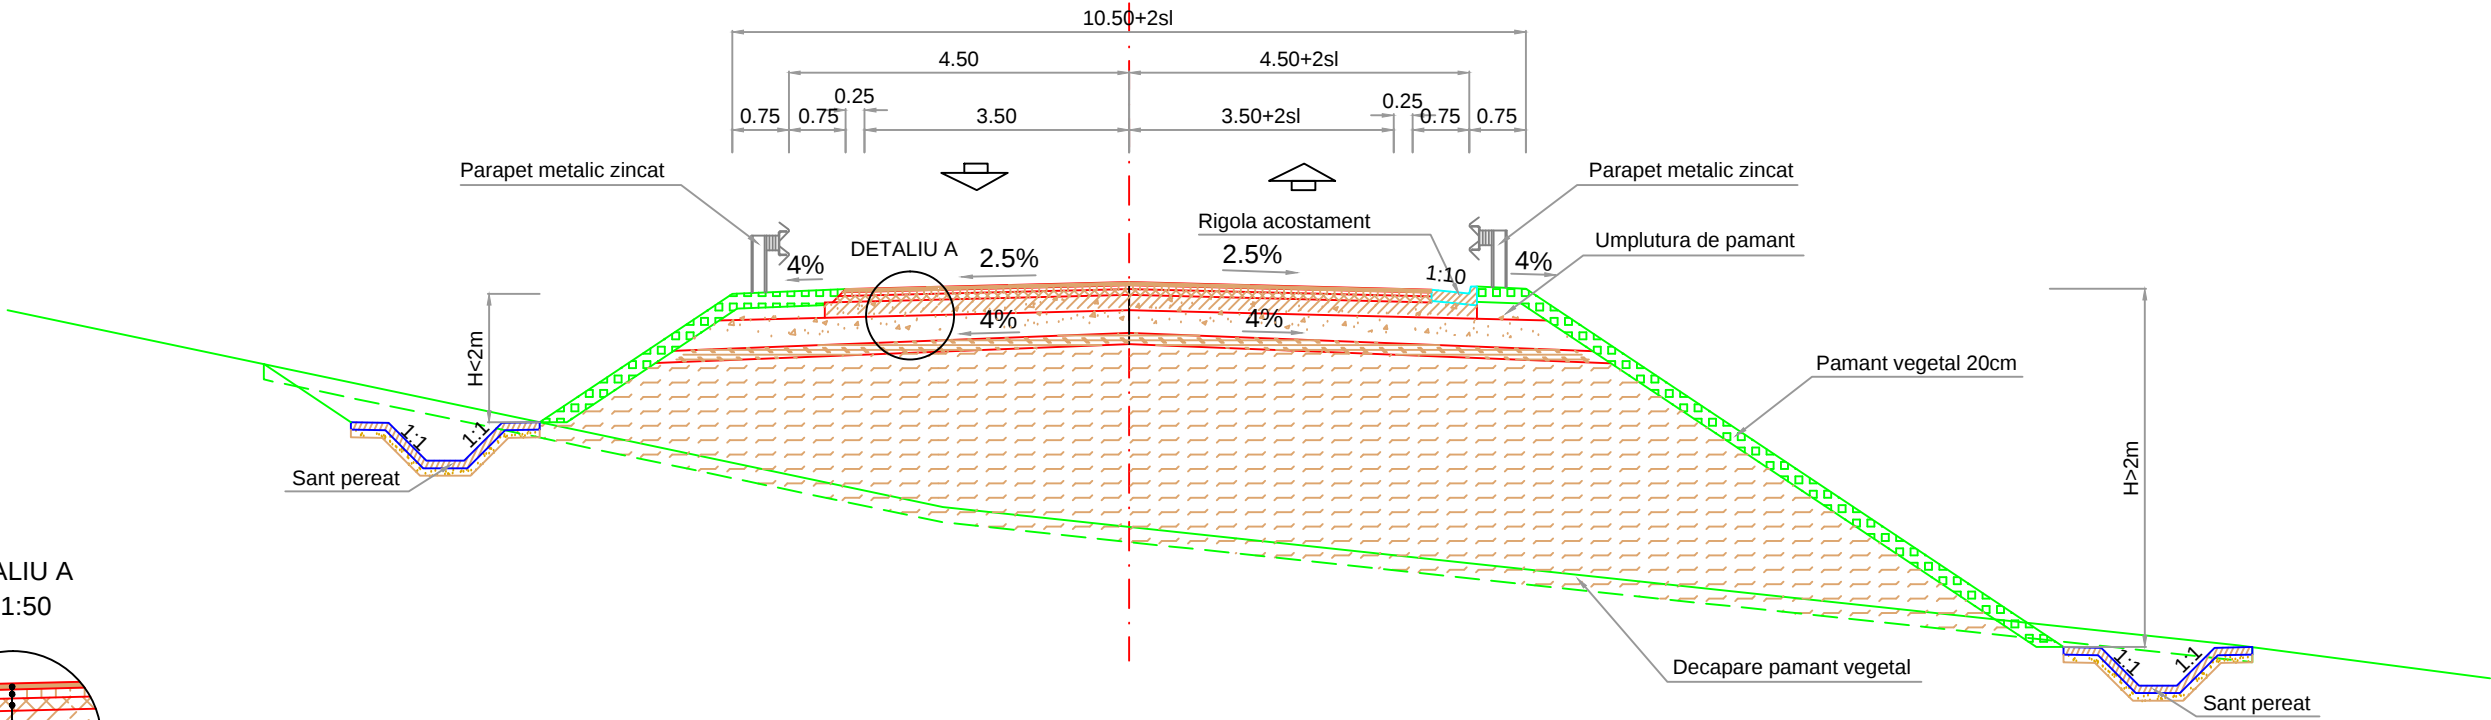

DETALIU A
Sc. 1:50

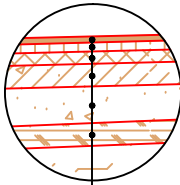


STRUCTURA RUTIERA

- 4cm beton asfaltic MAS 16
- 5cm binder de criblura BAD 20
- 8cm mixtura asfaltica AB 31.5
- 20cm agregate naturale stabilizate cu lianti hidraulici rutieri
- 30cm balast
- 15cm strat de forma din pamint stabilizat cu lianti hidraulici rutieri

PROFIL TRANSVERSAL TIP Nr. 2

Se aplica pe bretele unidirectionale ale nodului rutier

Scara 1:100

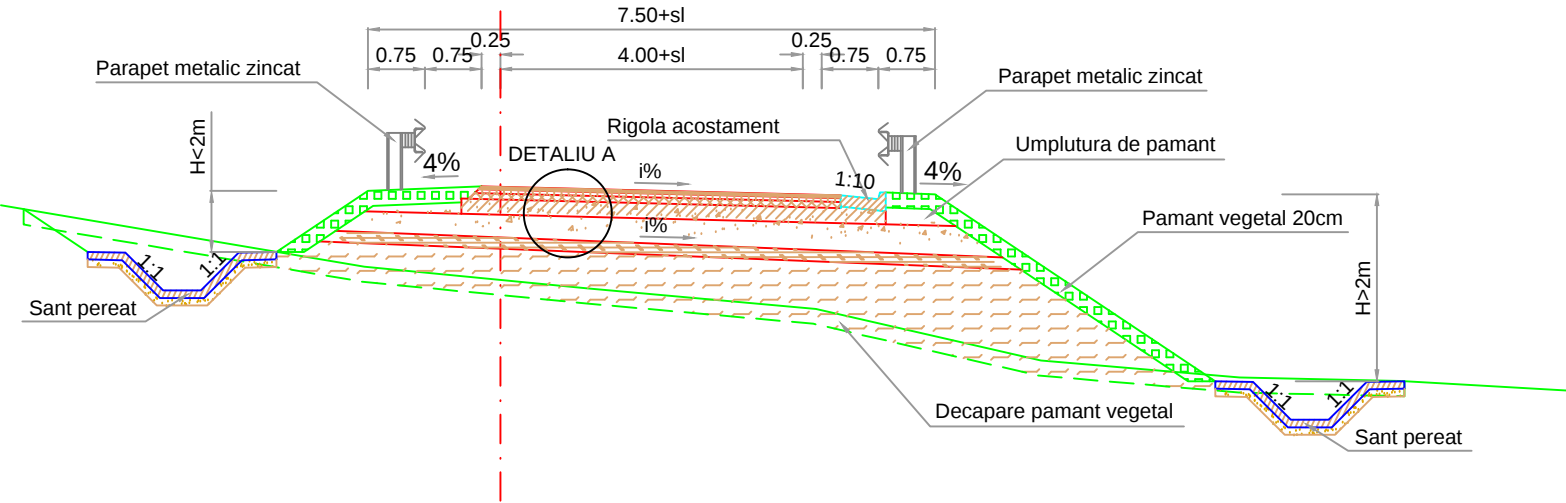

Proiectant:



S.C. TRANSPROIECT 2001 S.A.
Bd. Dinicu Golescu nr. 38, etaj 6, cam. 33b
Sector 1, Bucuresti
CUI 14163342

BENEFICIAR: CNADNR SA

Titlu proiect: ELABORARE STUDIU DE PREFEZABILITATE
PRIVIND REALIZAREA DE NOI NODURI RUTIERE PE AUTOSTRAZI (A1, A2, A3, A4)

Contract nr:
92/72416/2015

Faza: SPF

PROIECTAT	Ing. C. CIUBOTARIU	
DESENAT	Ing. O. IONESCU	
VERIFICAT	Ing. C. GAVRILESCU	
SEF PROIECT	Ing. V. OSMAN	

Scara:
1:100
Data:
03.2016

Titlu plansa:
Profil transversal tip
Nr. plansa: PT-01