



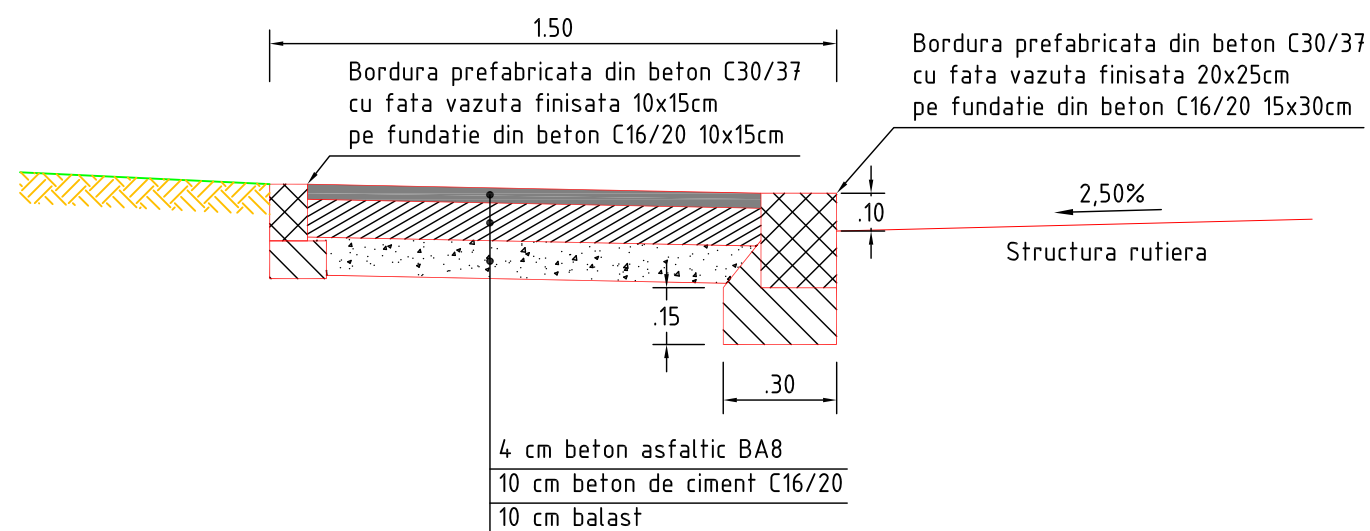

SE APLICA:				
NR.	KM INCEPUT	KM SFARSIT	LUNGIME	POZITIE
1	55+540	57+780	2240	STANGA
2	57+040	57+780	740	DREAPTA
3	59+310	59+360	50	DREAPTA
4	61+160	61+240	80	STANGA
5	61+290	61+620	330	DREAPTA
6	61+430	61+580	150	STANGA
7	63+260	63+710	410	STANGA
8	63+300	63+480	180	DREAPTA

DETALII REALIZARE TROTUAR

Scara 1:10

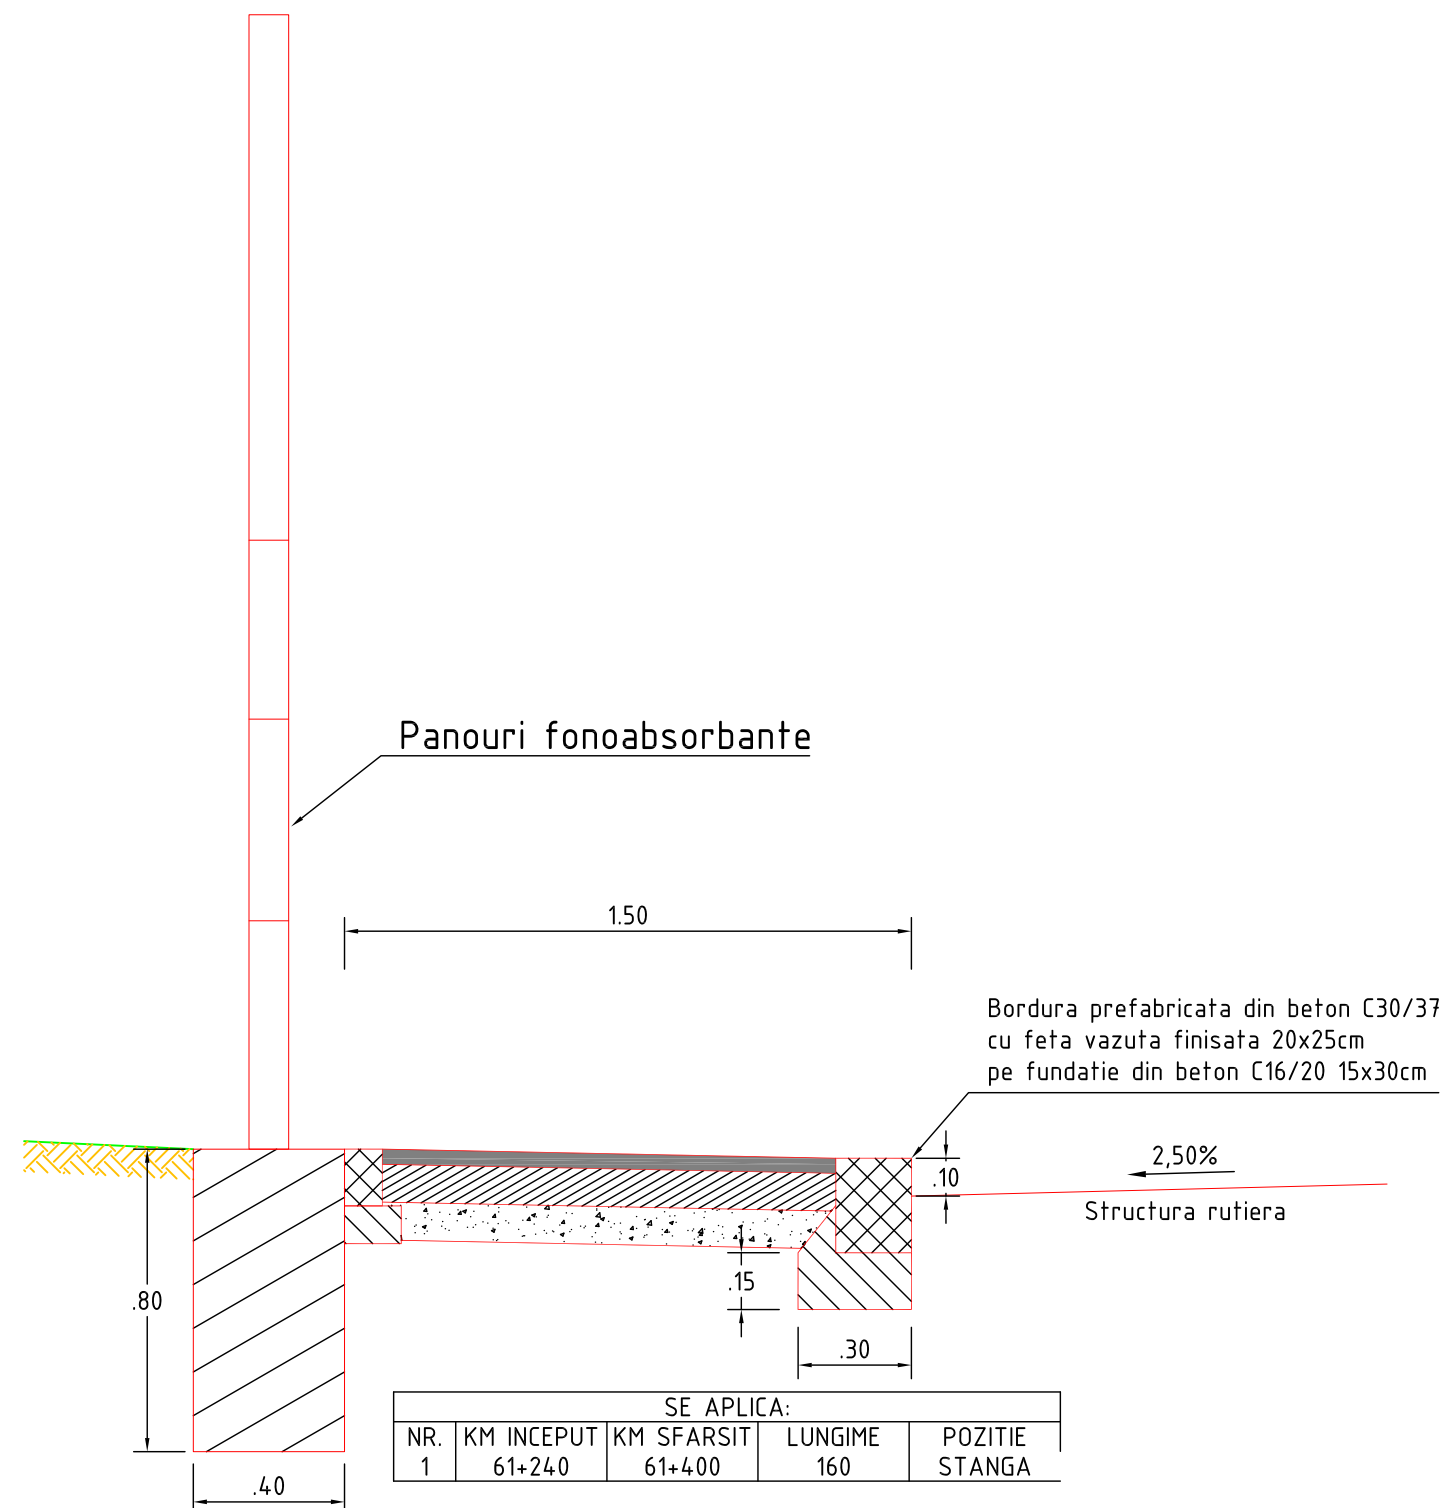

ASOCIEREA DINTRE				PROCES VERBAL DE AVIZARE INTERNA NR.: PD 125 0112		
S.C. DELTA ACM 93 S.R.L.	S.C. AZVIRT LLC S.R.L.	S.C. MAXIDESIGN S.R.L.		BENEFICIAR:		NR. CONTRACT
				C.N.A.D.N.R.		92/67536/2011
				D.R.D.P. BUCURESTI		
				B-dul Iuliu Maniu nr. 401A		
Aprobat	ing. O. Barbier		SCARA	TITLU PROIECT:		FAZA DE
Sef proiect	ing. R. Ionita		1:10	MODERNIZAREA CENTURII RUTIERE A MUNICIPIULUI BUCURESTI		PROIECTARE
Proiectat	ing. G. Urdea			INTRE A1 - DN7 SI DN2 - A2		D.E.
Proiectat	ing. C. Paun		DATA	LOT 1 SECTOR A1 (KM. 55+465) - DN7 (KM. 64+160)		PLAN Nr.
Redactat	teh. M. Bantas		2012	DETALII TROTUAR		D - SC - 06