



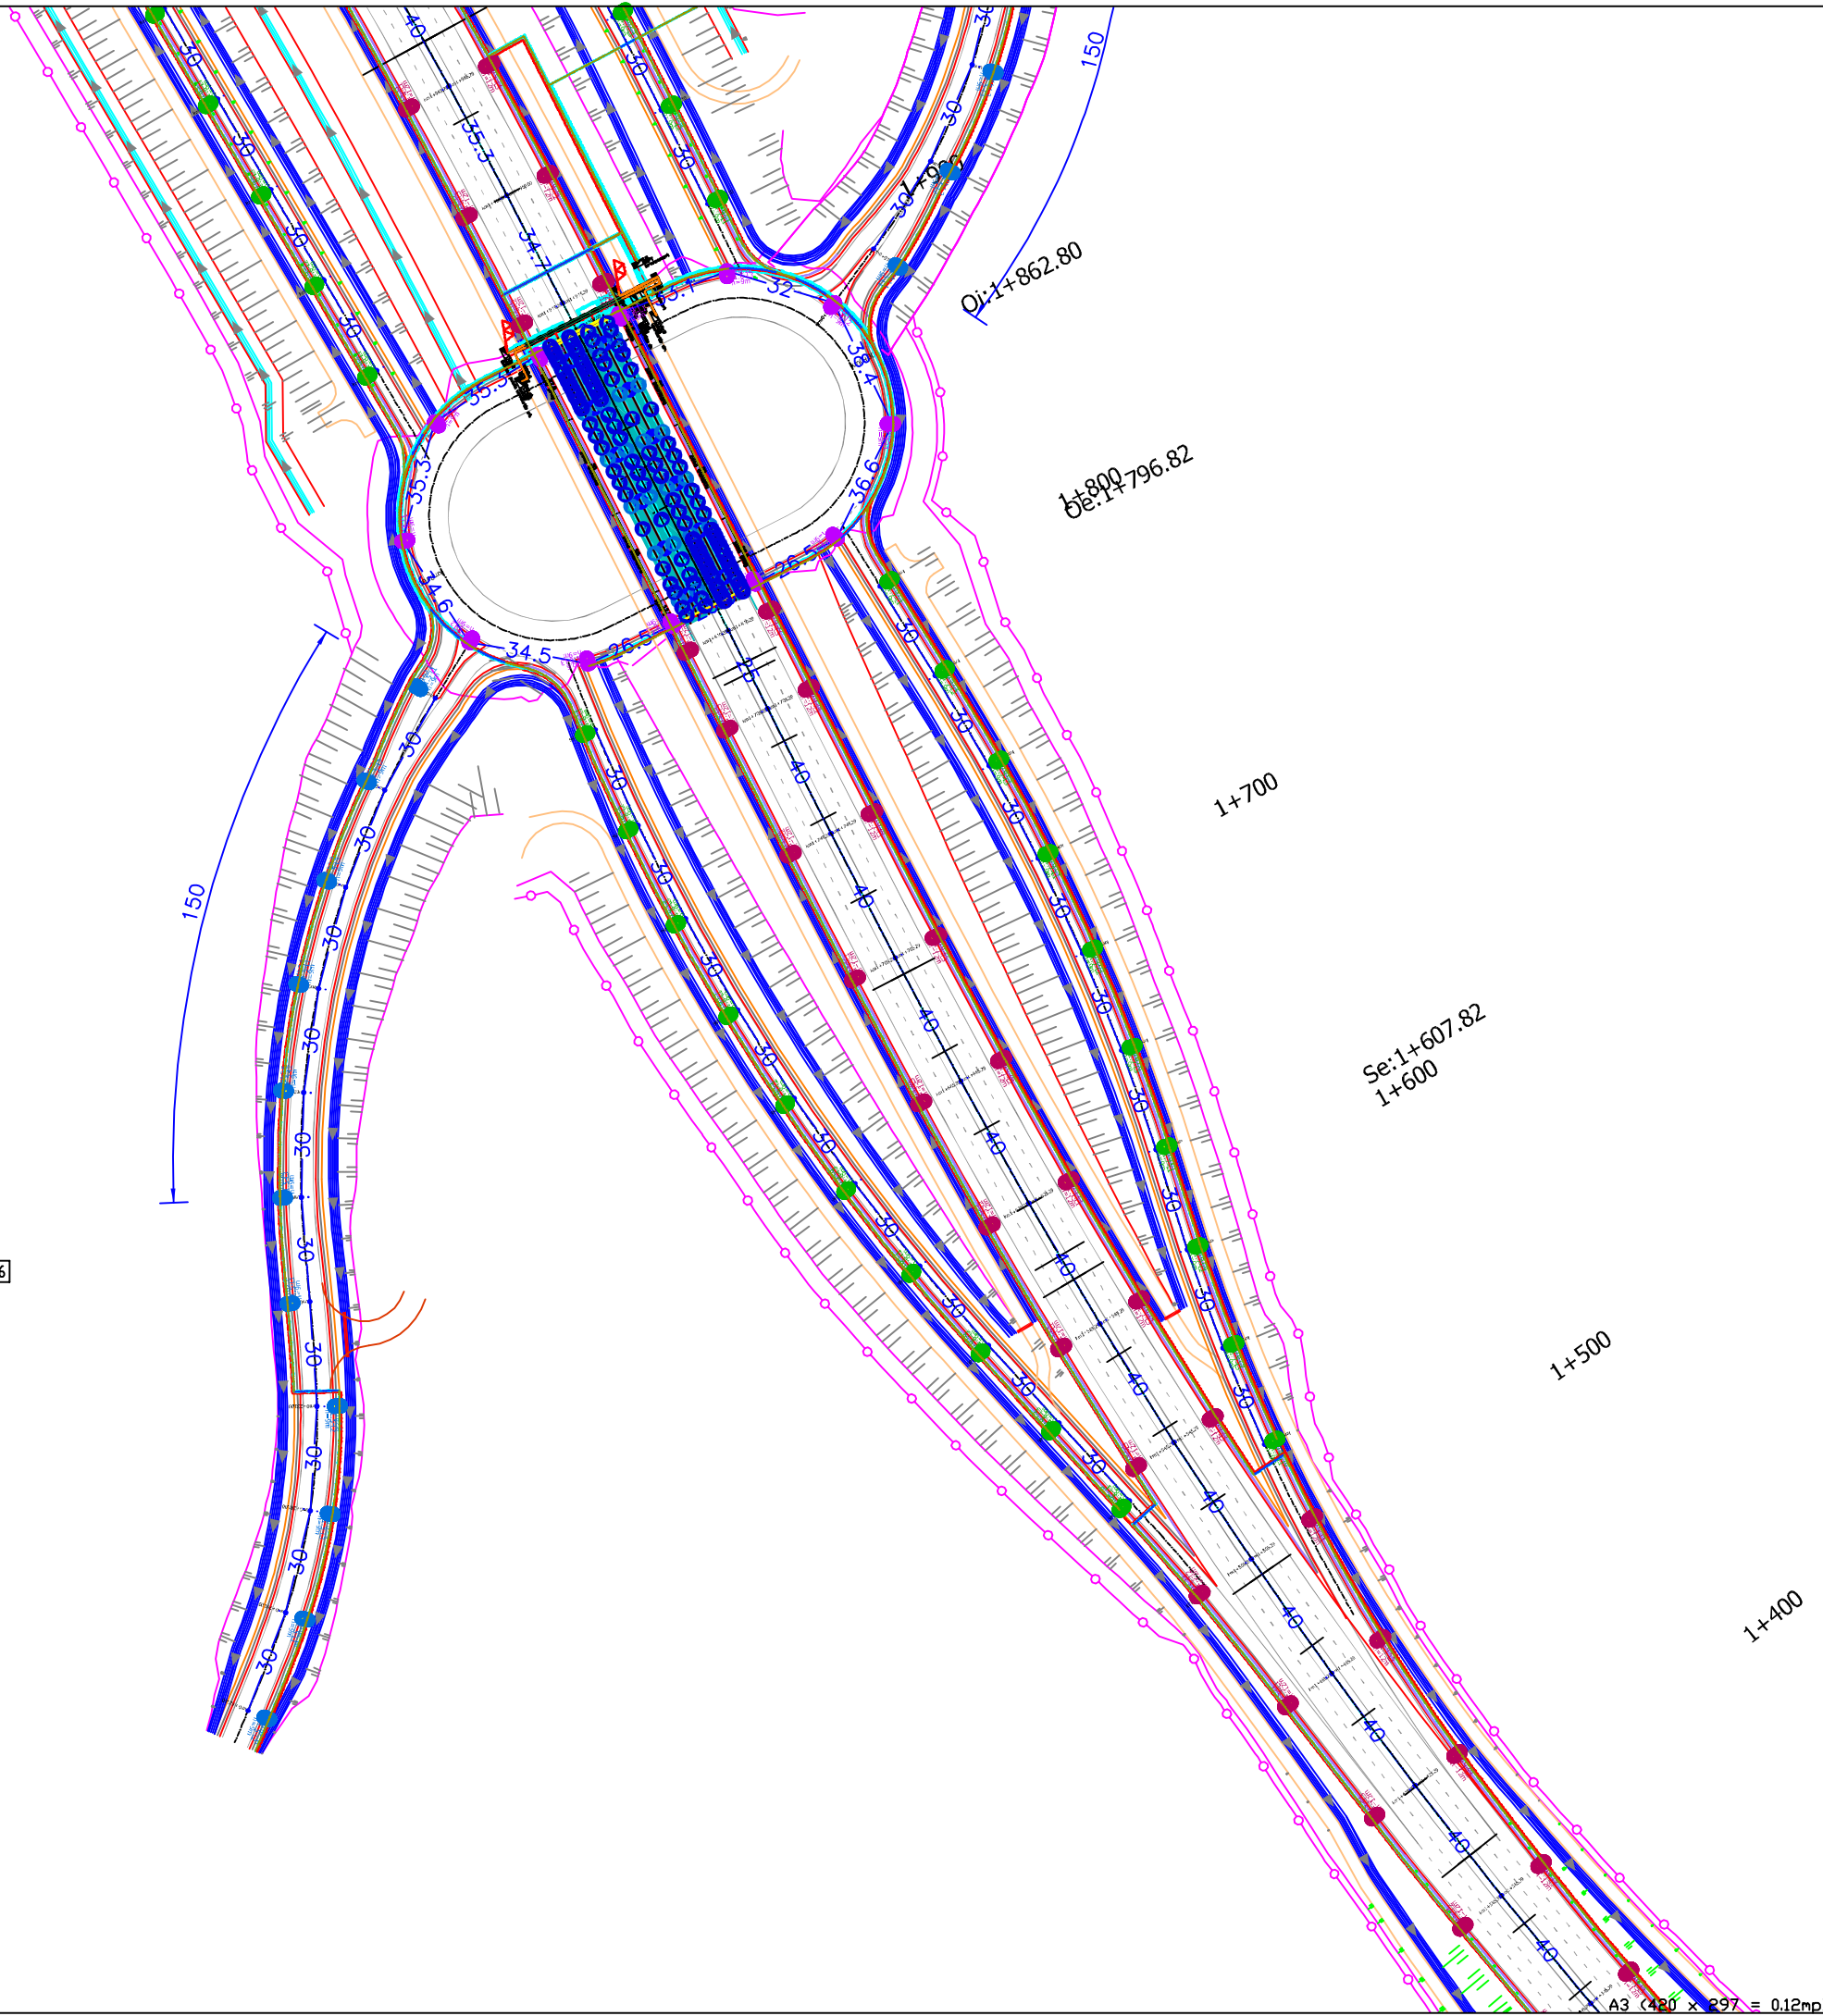

SCHEMA ELECTRICA GENERALA ILUMINAT
iluminat rutier nod SUCEAVA NORD km1+862

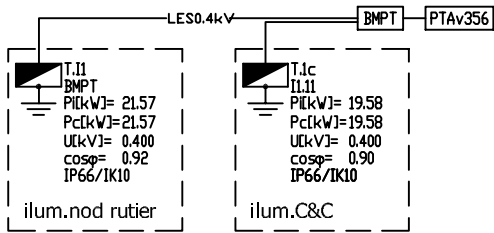

NOTE



Proiect co-finanțat de Uniunea Europeană prin Programul
Operațional Infrastructură Mare (POIM) 2014-2020 /
Project co-financed by the European Union through the Large
Infrastructure Operational Program (POIM) 2014-2020

BENEFICIAR / BENEFICIARY
 COMPANIA NATIONALA DE
ADMINISTRARE A INFRASTRUCTURII
RUTIERE S.A.
NATIONAL COMPANY FOR
ROAD INFRASTRUCTURE
ADMINISTRATION

PROIECTANT ASOCIEREA / DESIGNER ASSOCIATION
 
SEARCH CORPORATION SRL EGIS ROMANIA SA


INVESTITIA / INVESTMENT
Elaborare Studiu de Fezabilitate si Proiect Tehnic de
Execuție pentru Autostrada Suceava-Siret/
Elaboration of Feasibility Study and Technical
Execution Project for Suceava-Siret Motorway

FAZA DE PROIECTARE / DESIGN STAGE
S.F. / F.S.

SUBSECȚIUNEA km0+000 - km19+000/
SUBSECTION km0+000 - km19+000

ILUMINAT PUBLIC/
PUBLIC LIGHTING
NOD RUTIER SUCEAVA NORD
SUCEAVA NORD INTERCHANGE
km 1+862
(2)

INSTALAȚII SI REȚELE ELECTRICE
/ ELECTRICAL INSTALLATIONS AND NETWORKS

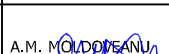COORDONATOR DE PROIECT/ PROJECT MANAGER	A. BUCUR 
PROIECTANT / DESIGNER	V. TEODORESCU 
DESENAT / DRAWN	V. TEODORESCU 
VERIFICATOR INTERN / INTERNAL CHECHER	A.M. MOLDOVEANU 
Contract Nr/ Contract No. 92/61803/2020	Revizia Nr. Revision no.: 1
Data/ Date: OCTOMBRIE 2023	Scara/ Scale: 1:2000

Cod desen / Drawing Code:
61803-SF-ISE-ILUM-1(2)