



Legatura Sfarsit LOT 1 - DN2

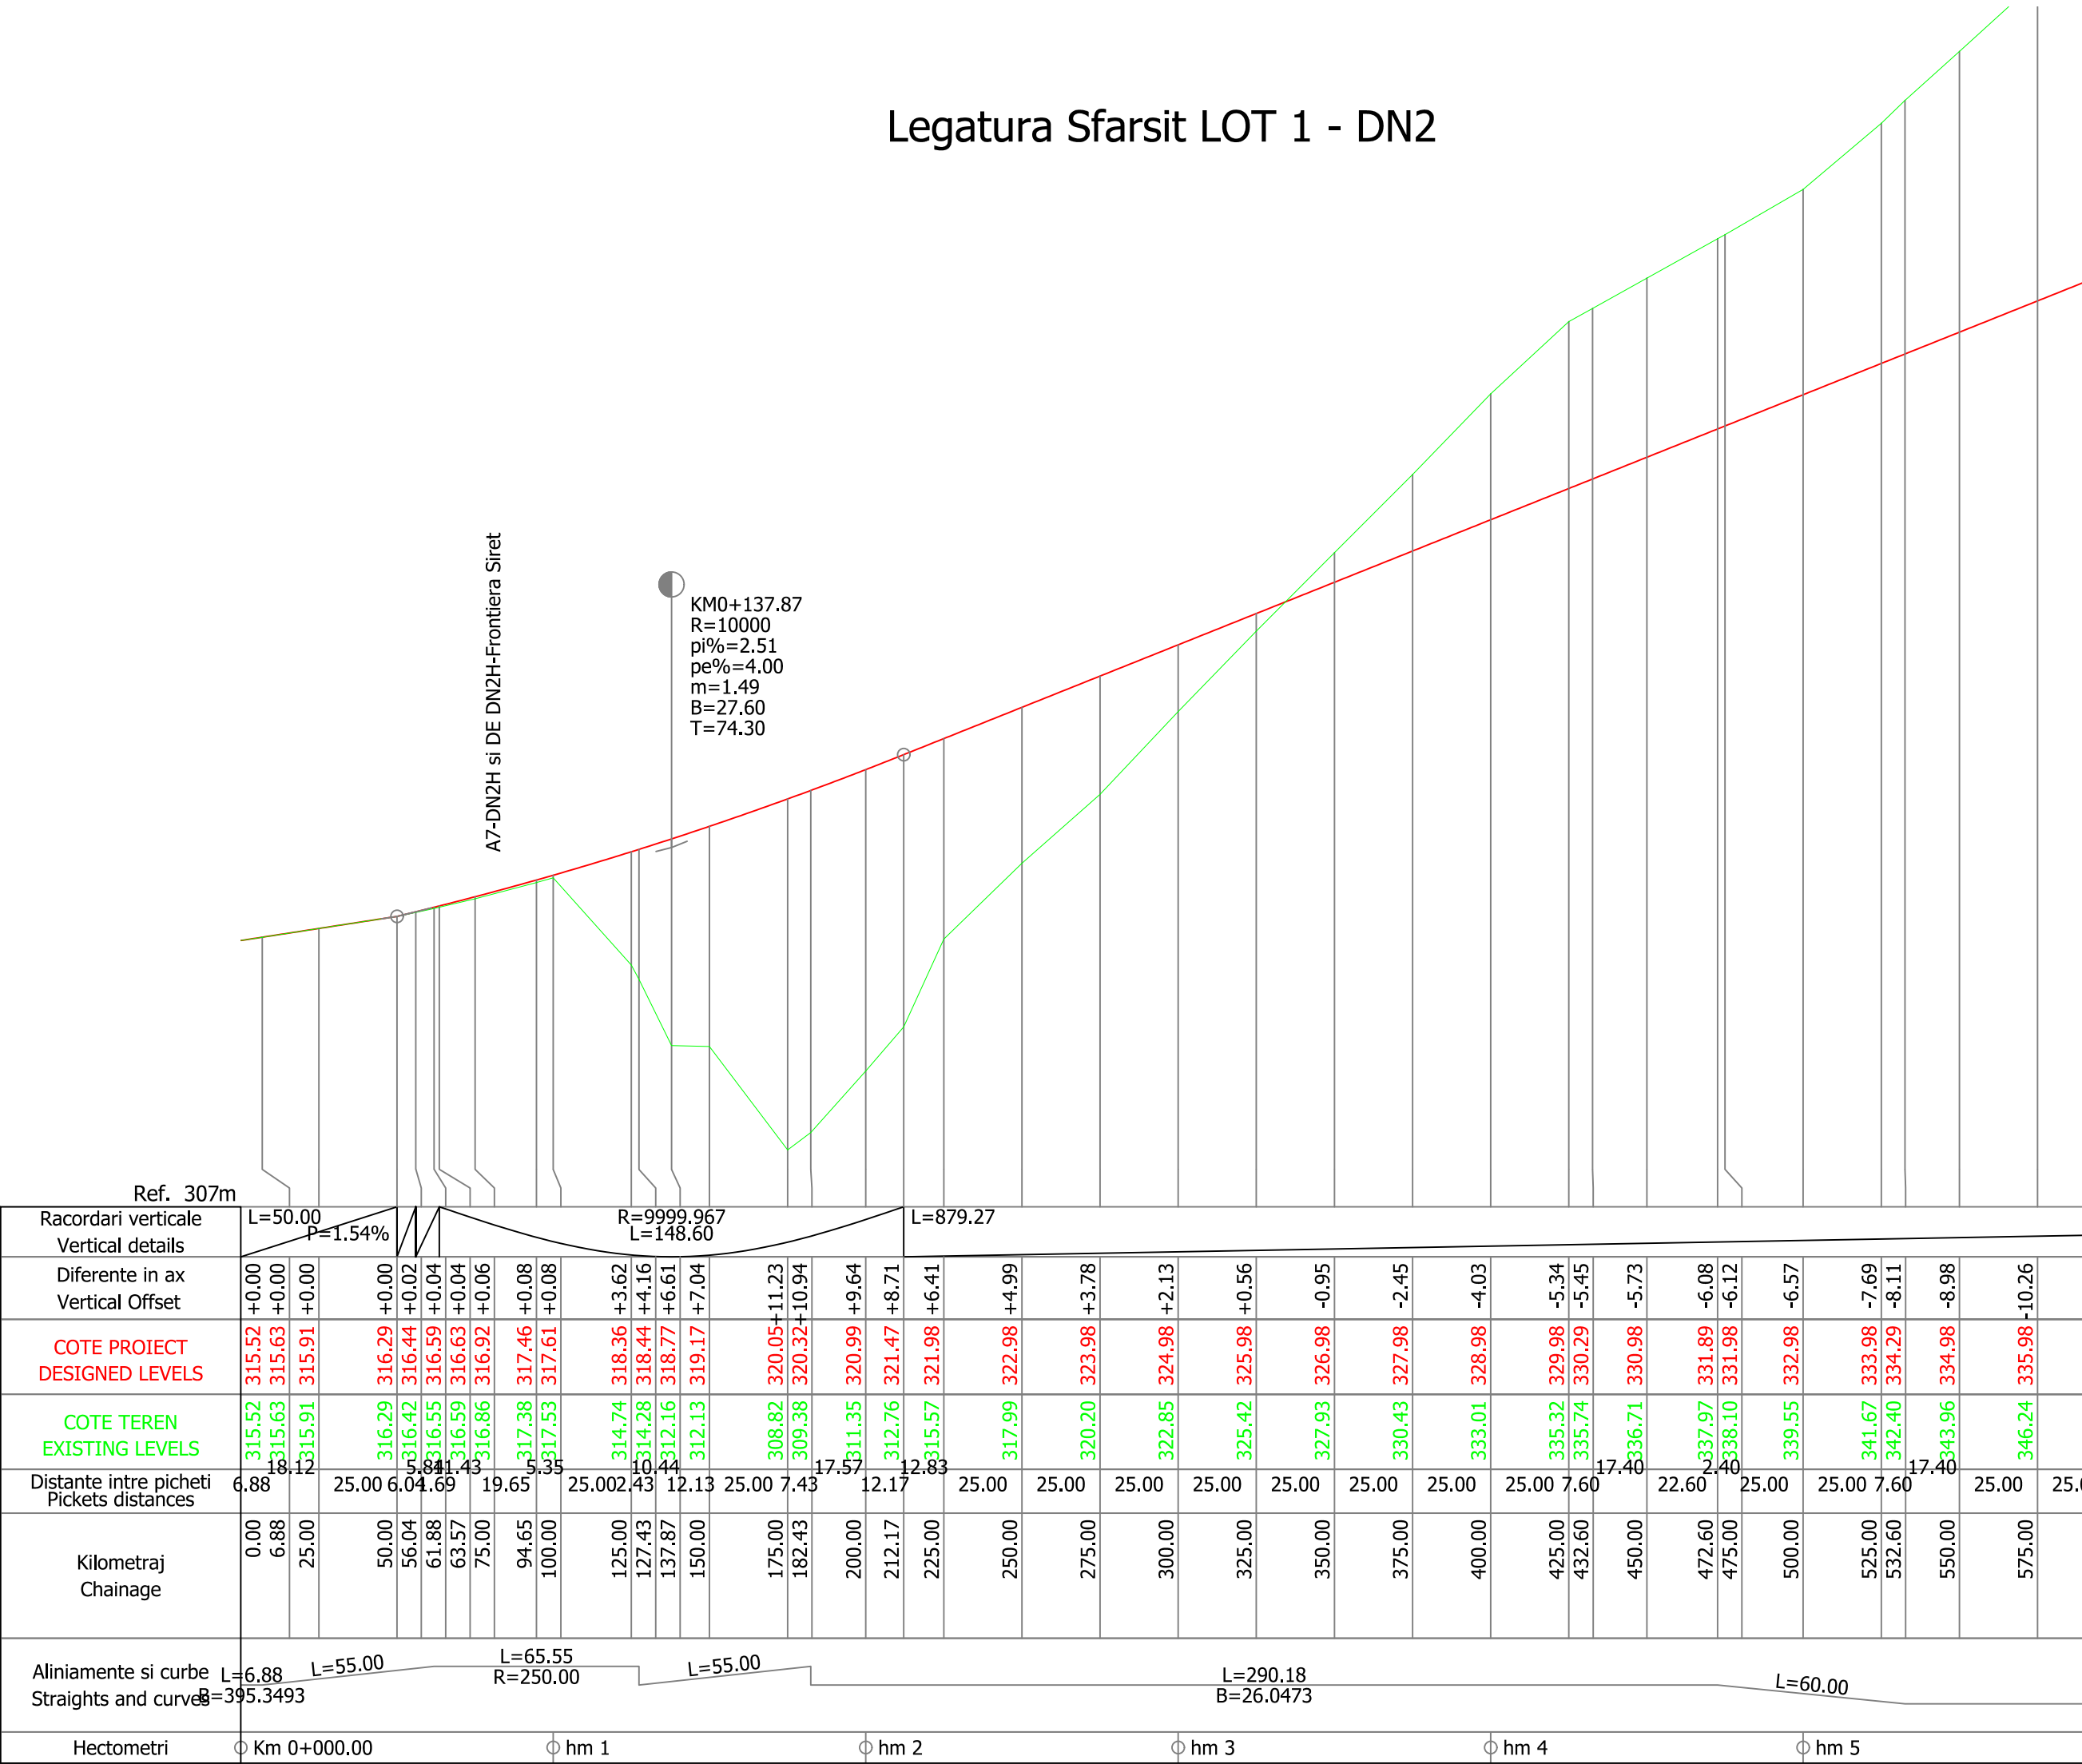


Legatura Sfarsit LOT 1 - DN2

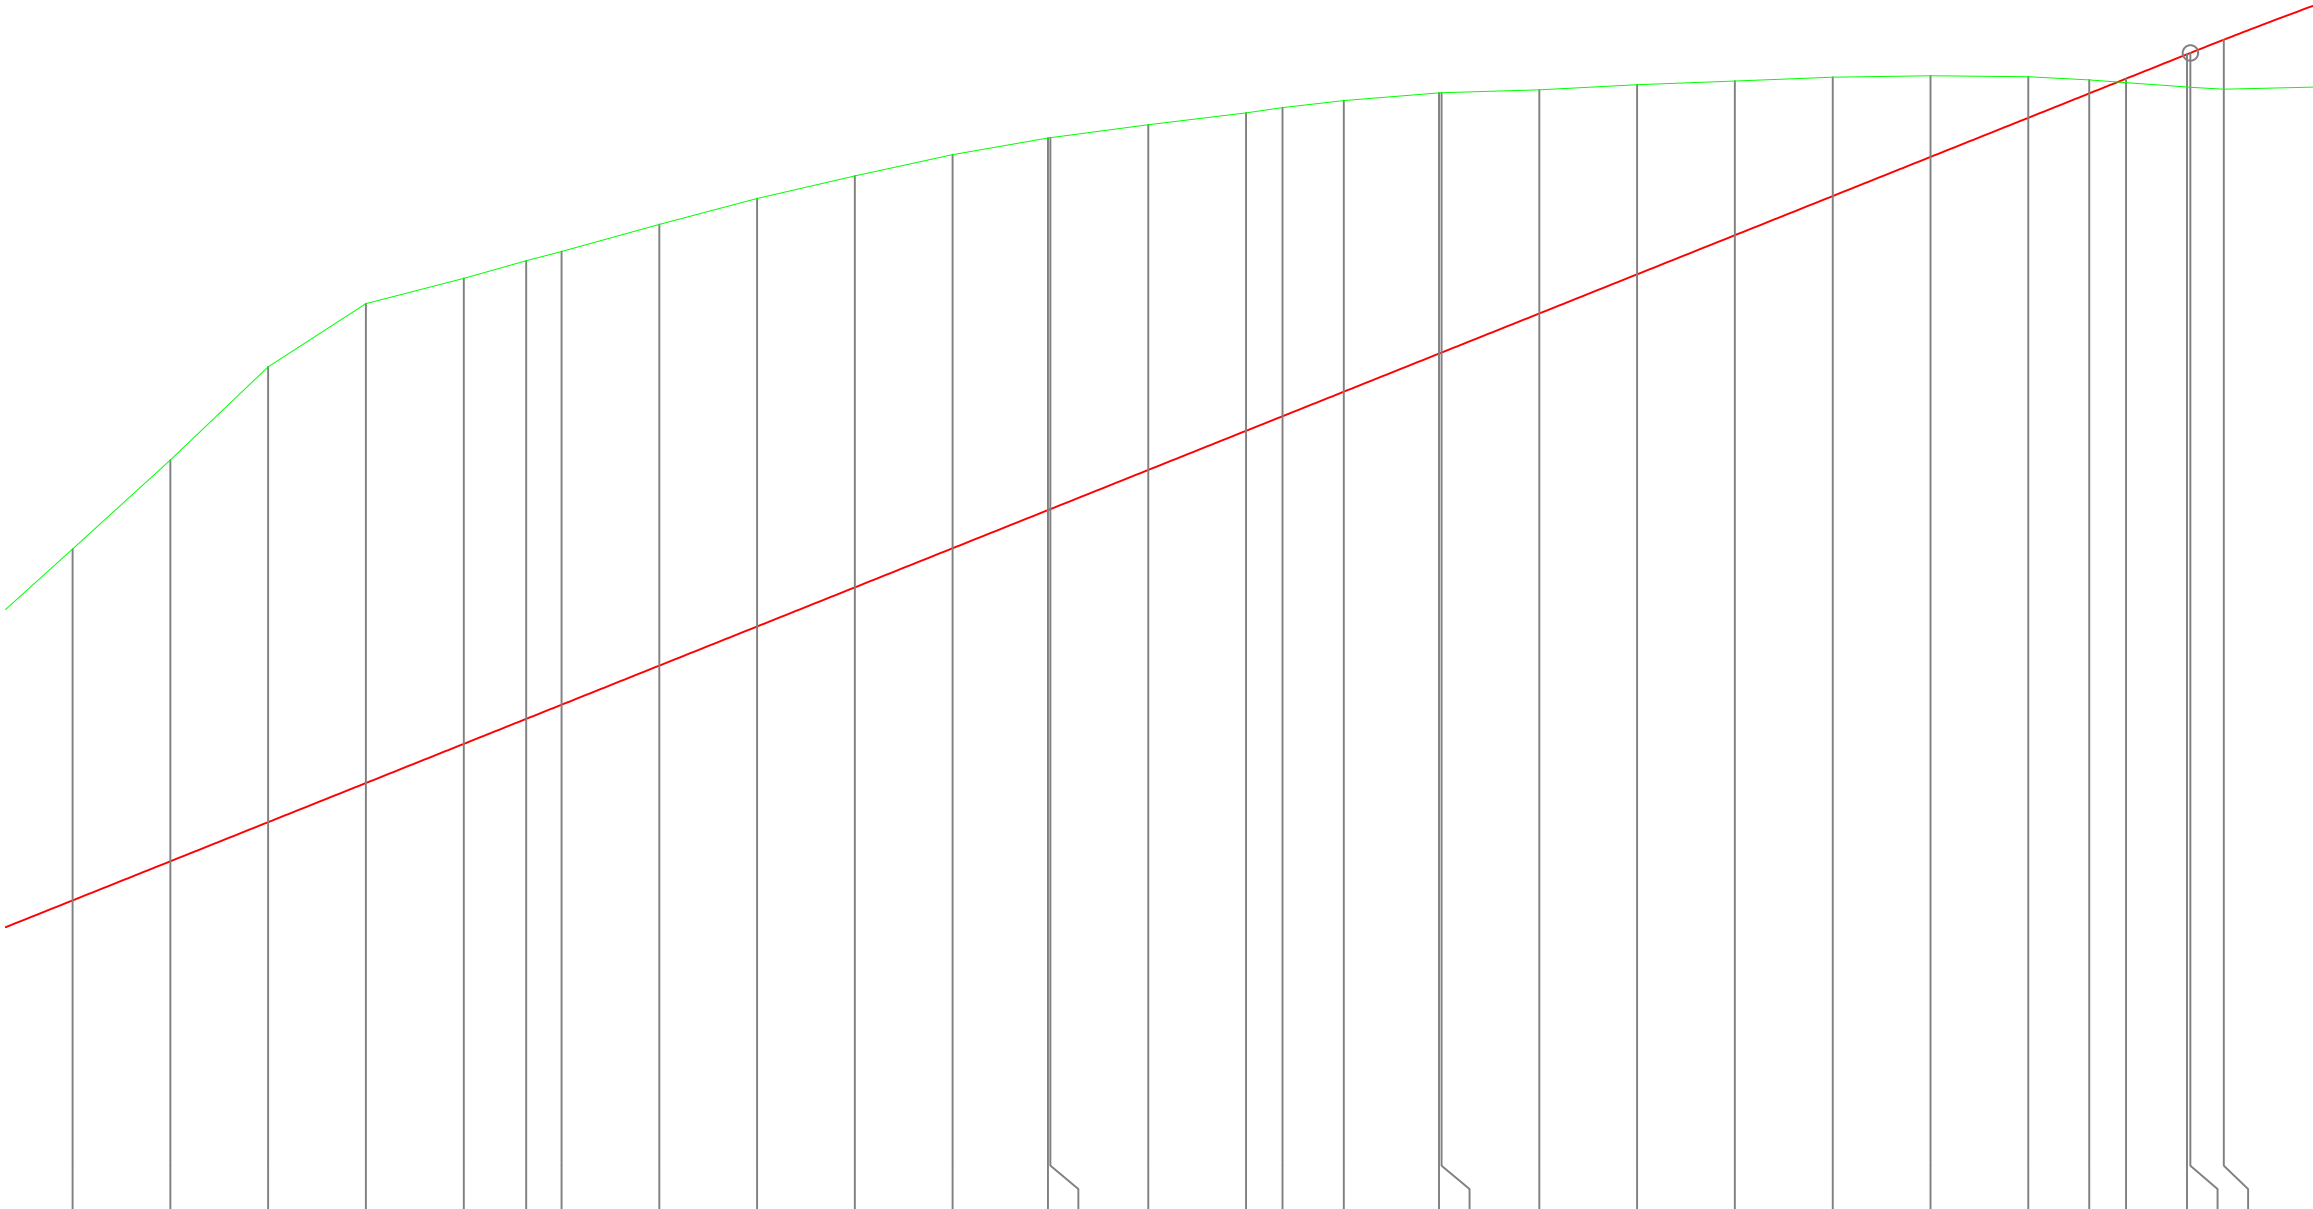

Ref. 327m	
Racordari verticale Vertical details	P=4.00%	
Diferente in ax Vertical Offset	-8.98		-10.26		-11.63		-12.25		-11.90	-11.71	-11.59		-11.27		-10.94		-10.52		-10.06		-9.50	-9.49		-8.82		-8.13	-7.88		-7.44		-6.66	-6.64		-5.72		-4.85		-3.94		-3.04		-2.08		-1.05	-0.34	+0.10	+0.84	+0.88	+1.27	+2.15	
COTE PROJECT DESIGNED LEVELS	334.98		335.98		336.98		337.98		338.98	339.62	339.98		340.98		341.98		342.98		343.98		344.96	344.98		345.98		346.98	347.36		347.98		348.96	348.98		349.98		350.98		351.98		352.98		353.98		354.98	355.61	355.98		356.61	356.64	356.98	357.92
COTE TEREN EXISTING LEVELS	343.96		346.24		348.61		350.23		350.88	351.33	351.57		352.25		352.92		353.50		354.04		354.46	354.47		354.80		355.11	355.24		355.42		355.62	355.62		355.70		355.83		355.92		356.02		356.06		356.03	355.95	355.88		355.77	355.76	355.71	355.77
Distante intre picheti Pickets distances	17.40	25.00	25.00	25.00	25.00	15.98	9.02	25.00	25.00	25.00	25.00	24.35	6.65	25.00	25.00	9.35	15.65	24.35	6.65	25.00	25.00	25.00	25.00	25.00	25.00	25.00	25.00	25.00	25.00	25.00	25.00	25.00	25.00	25.00	25.00	25.00	25.00	25.00	15.59	9.41	15.59	8.56	25.00								
Kilometraj Chainage	550.00	575.00	600.00	625.00	650.00	665.98	675.00	700.00	725.00	750.00	775.00	799.35	800.00	825.00	850.00	859.35	875.00	899.35	900.00	925.00	950.00	975.00	1000.00	1025.00	1050.00	1065.59	1075.00	1090.59	1091.44	1100.00	1125.00																				
Aliniamente si curve Straights and curves	L=266.75 R=300.00																															L=60.00					L=231.24 B=356.7097														
Hectometri		hm 6				hm 7				hm 8				hm 9				Km 1+000.00				hm 1																													

Legatura Sfarsit LOT 1 - DN2

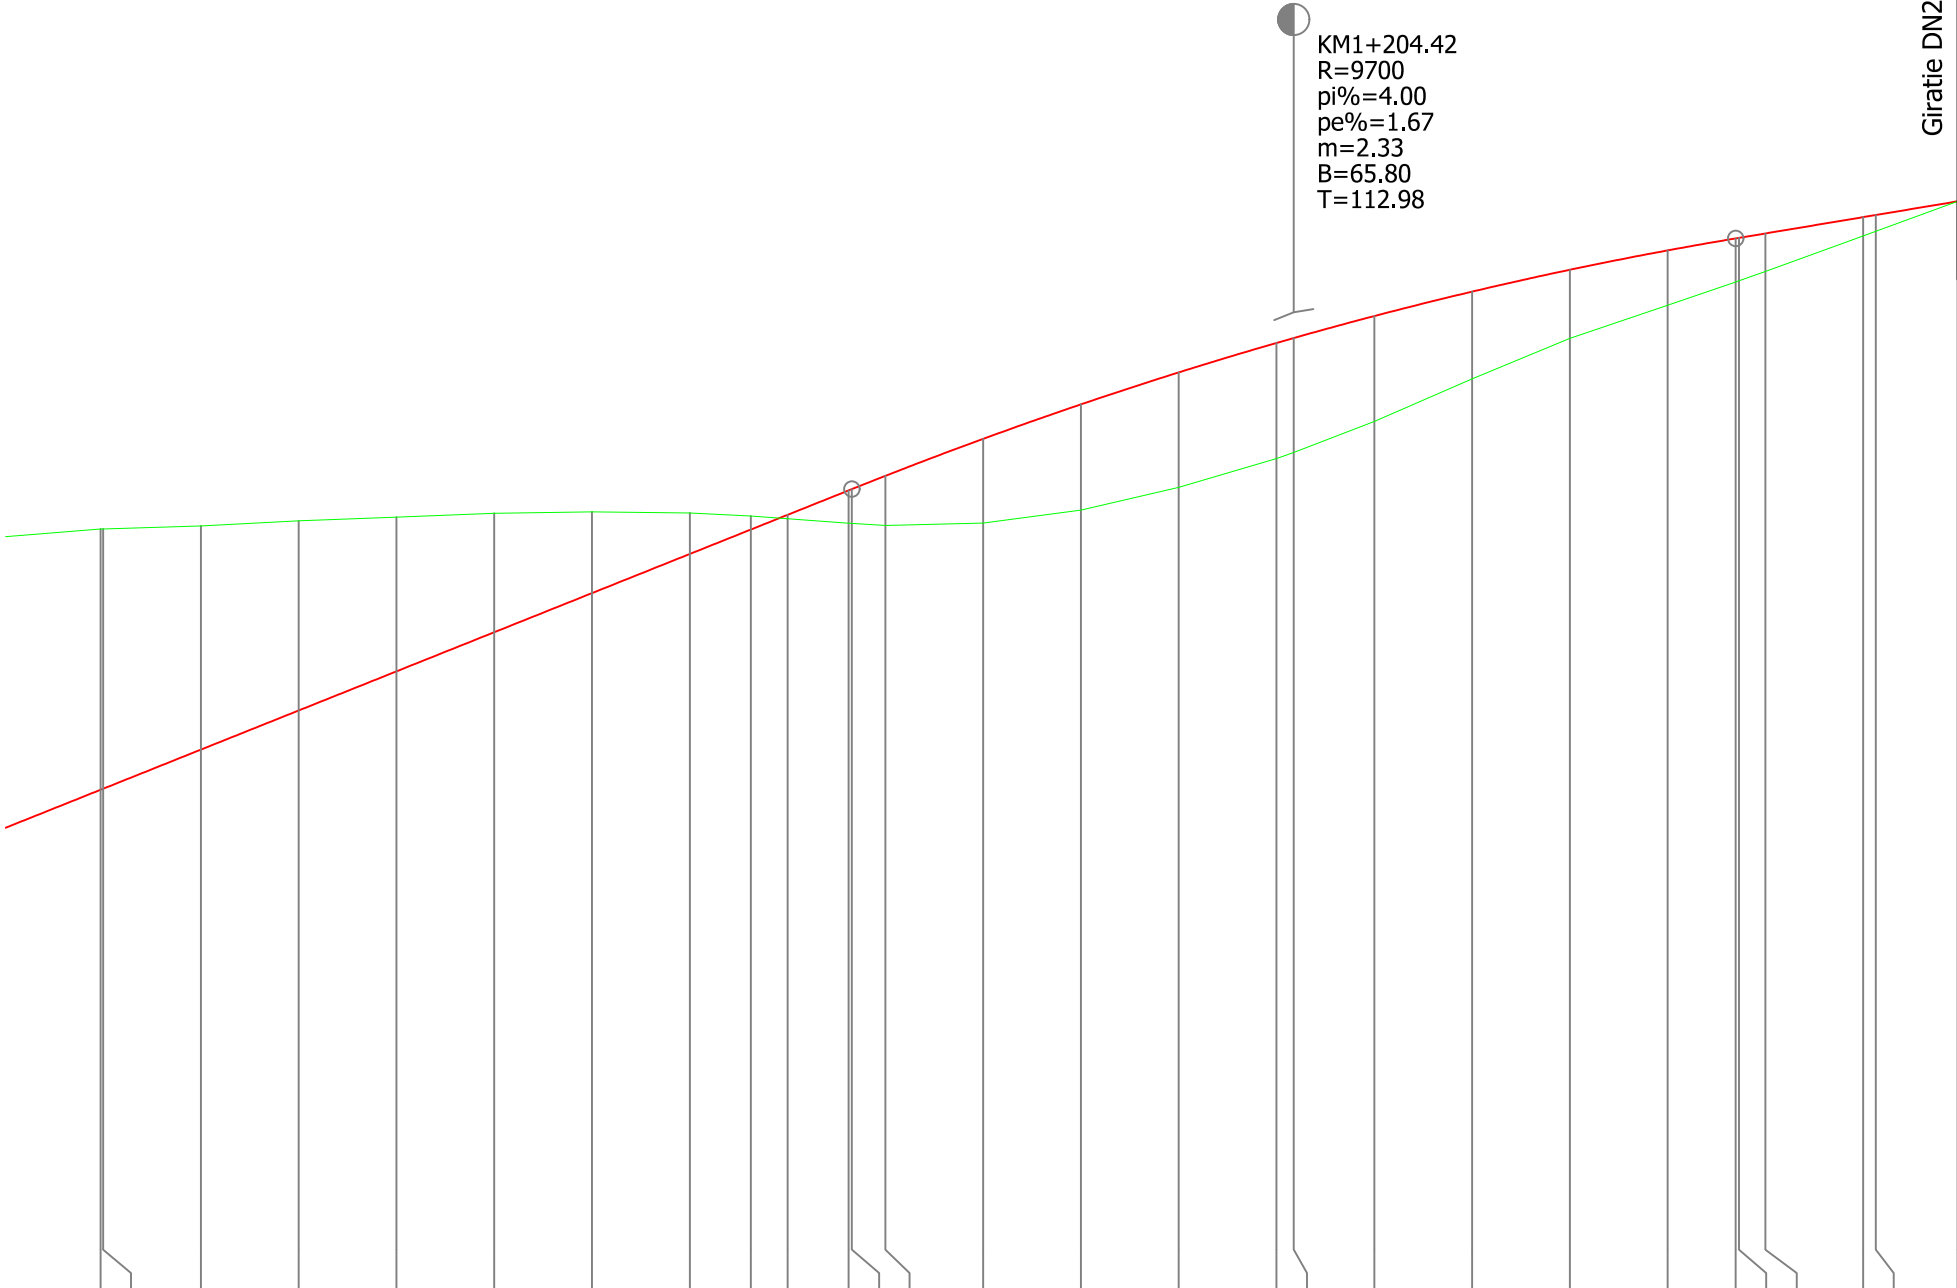

Ref. 336m	
Racordari verticale Vertical details	P=4.00%										R=9699.979 L=225.96										L=56.72 P=1.67%																														
Diferente in ax Vertical Offset		-6.66	-6.64	-5.72		-4.85		-3.94		-3.04		-2.08		-1.05	-0.34	+0.10	+0.84	+0.88	+1.27	+2.15		+2.70		+2.93	+2.95	+2.92	+2.69		+2.23		+1.75		+1.40	+1.12	+1.10	+0.97	+0.48	+0.41	+0.00												
COTE PROIECT DESIGNED LEVELS		348.96	348.98	349.98		350.98		351.98		352.98		353.98		354.98	355.61	355.98	356.61	356.64	356.98	357.92		358.80		359.62		360.37	360.50	361.06		361.69		362.24		362.74	363.05	363.06	363.17	363.59	363.64	363.99											
COTE TEREN EXISTING LEVELS		335.62	335.62	355.70		355.83		355.92		356.02		356.06		356.03	355.95	355.88	355.77	355.76	355.71	355.77		356.10		356.69		357.42	357.58	358.37		359.46		360.49		361.34	361.93	361.96	362.20	363.11	363.23	363.99											
Distanțe între picheti Pickets distances	6	24.35	25.00	25.00	25.00	25.00	25.00	25.00	15.59	15.59	15.56	25.00	25.00	25.00	25.00	4.42	20.58	25.00	25.00	25.00	25.00	25.00	25.00	25.00	25.00	4.42	20.58	25.00	25.00	25.00	17.40	105.76	25.00	3.24	20.88	20.88	20.88														
Kilometraj Chainage		899.35	900.00	925.00		950.00		975.00		1000.00		1025.00		1050.00	1065.59	1075.00	1090.59	1091.44	1100.00	1125.00		1150.00		1175.00		1200.00	1204.42	1225.00		1250.00		1275.00		1300.00	1317.40	1318.24	1325.00	1350.00	1353.24	1374.12											
Aliniamente si curbe Straights and curves	L=39 B=39	L=231.24 B=356.7097										L=227.65 R=200.00										L=55.88 B=29.1722																													
Hectometri	0	hm 9										Km 1+000.00										hm 1										hm 2										hm 3									