


ORTOFOTOPLAN

Adresa imobilului	
UAT Turia, localitatea Turia, Judet Covasna (intravilan)	
Pod DN11C km 10+175	
Beneficiar	SC CNAIR SA

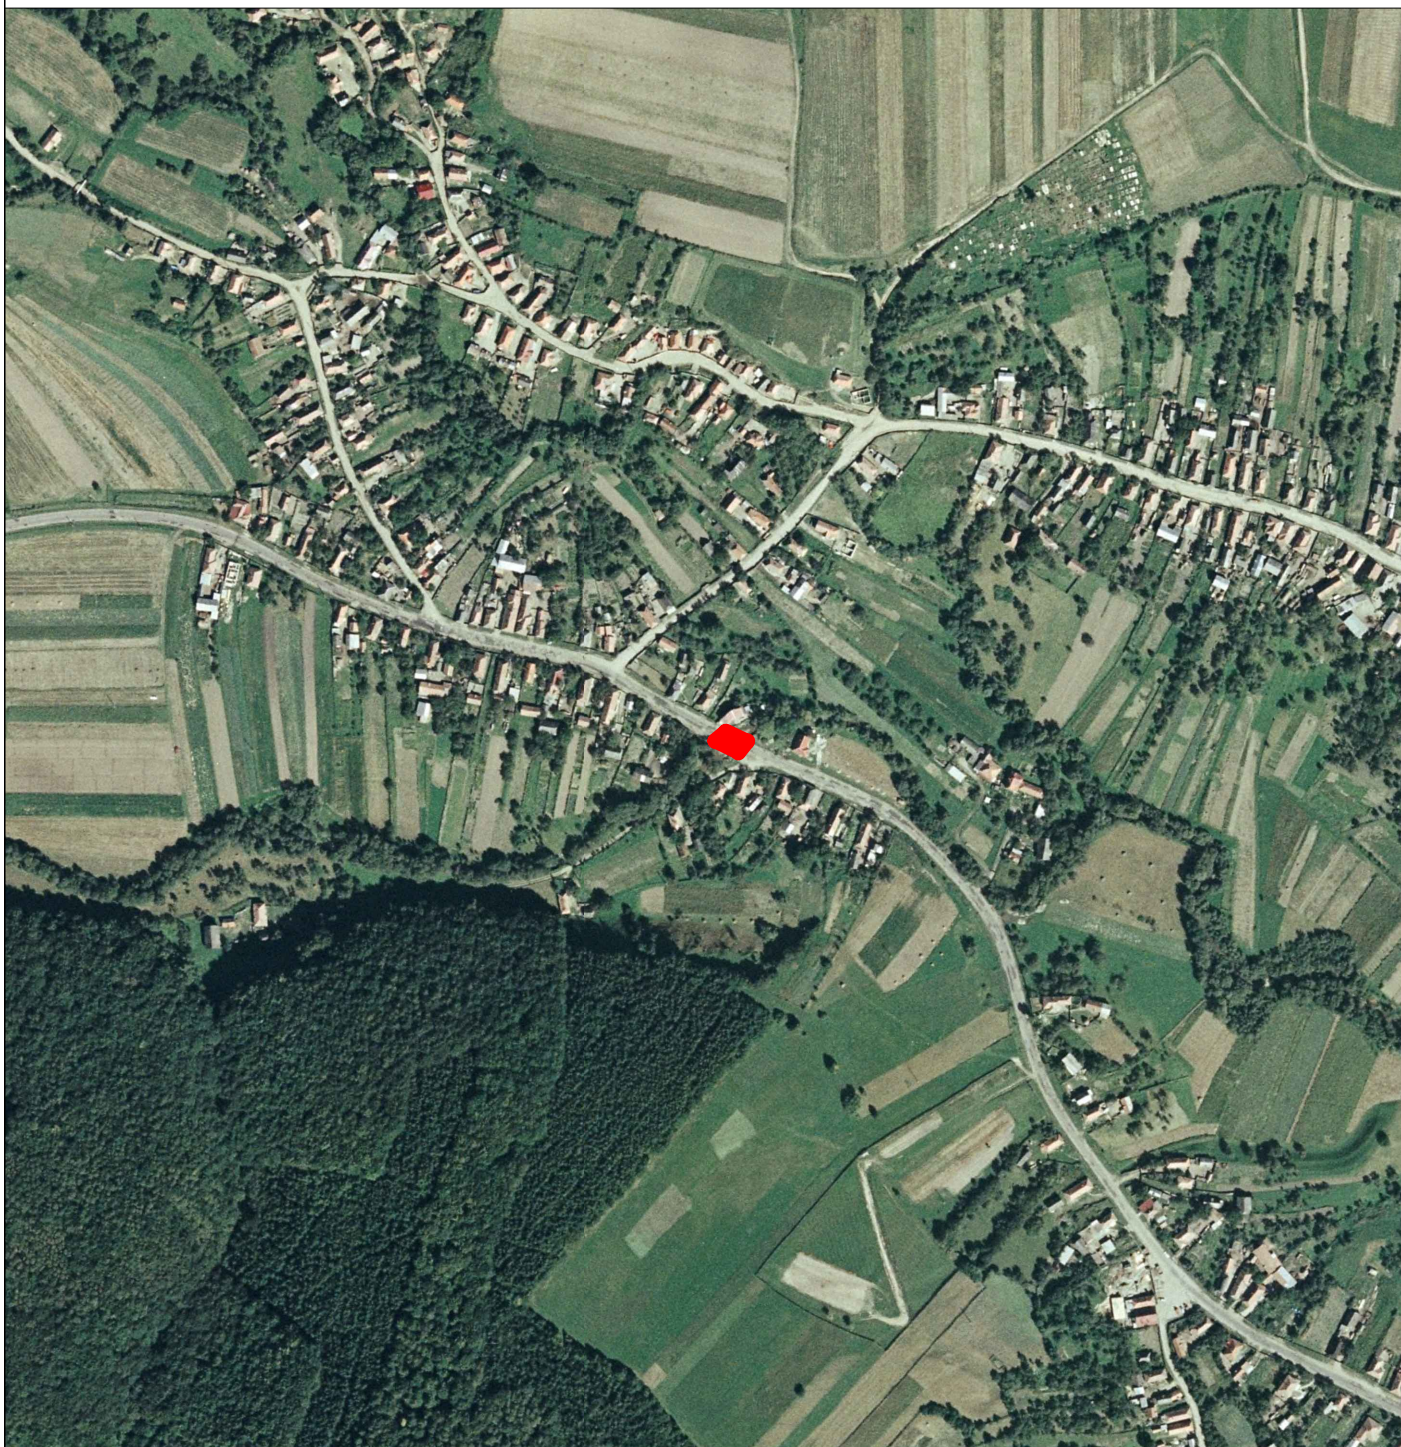

SCARA 1:5000

intocmit,
Ing. Kantor Andrei Adrian

Data: 03.02.2022

