


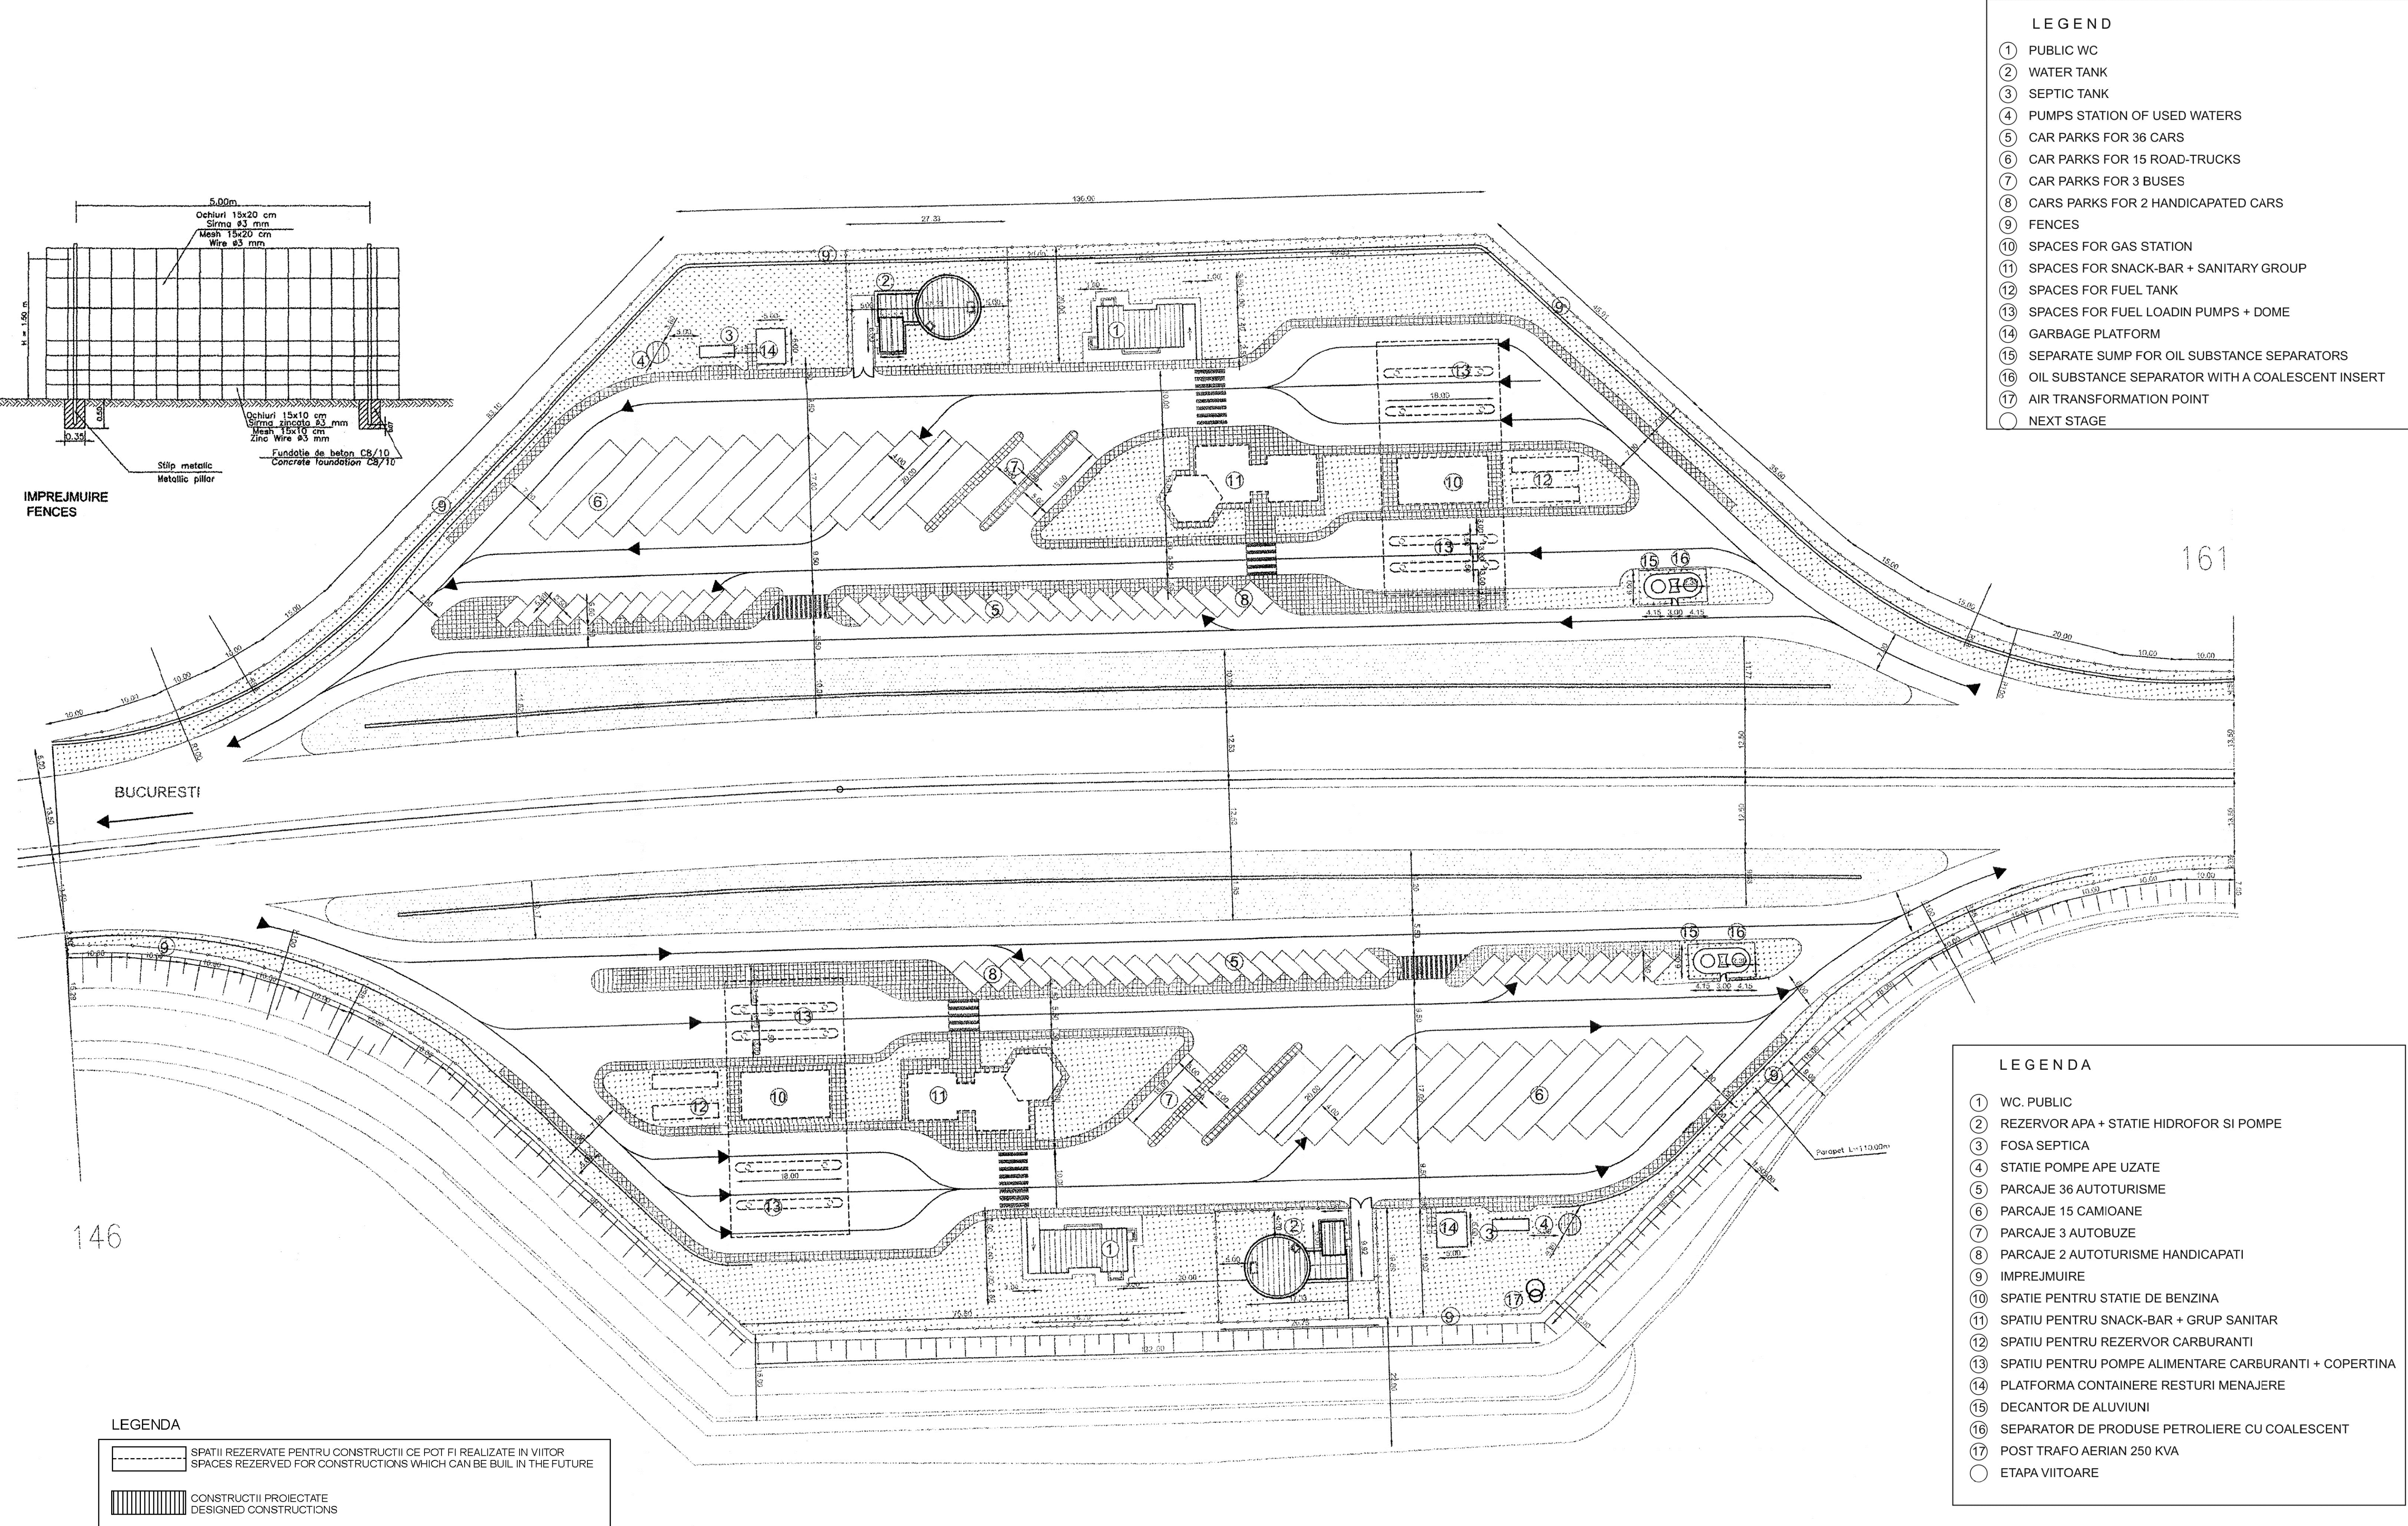

- LEGEND
- ① PUBLIC WC
 - ② WATER TANK
 - ③ SEPTIC TANK
 - ④ PUMPS STATION OF USED WATERS
 - ⑤ CAR PARKS FOR 36 CARS
 - ⑥ CAR PARKS FOR 15 ROAD-TRUCKS
 - ⑦ CAR PARKS FOR 3 BUSES
 - ⑧ CARS PARKS FOR 2 HANDICAPATED CARS
 - ⑨ FENCES
 - ⑩ SPACES FOR GAS STATION
 - ⑪ SPACES FOR SNACK-BAR + SANITARY GROUP
 - ⑫ SPACES FOR FUEL TANK
 - ⑬ SPACES FOR FUEL LOADIN PUMPS + DOME
 - ⑭ GARBAGE PLATFORM
 - ⑮ SEPARATE SUMP FOR OIL SUBSTANCE SEPARATORS
 - ⑯ OIL SUBSTANCE SEPARATOR WITH A COALESCENT INSERT
 - ⑰ AIR TRANSFORMATION POINT
 - NEXT STAGE

- LEGENDA
- SPATII REZERVATE PENTRU CONSTRUCTII CE POT FI REALIZATE IN VIITOR
SPACES RESERVED FOR CONSTRUCTIONS WHICH CAN BE BUIL IN THE FUTURE
 - ||||| CONSTRUCTII PROIECTATE
DESIGNED CONSTRUCTIONS

- LEGENDA
- ① WC. PUBLIC
 - ② REZERVOR APA + STATIE HIDROFOR SI POMPE
 - ③ FOSA SEPTICA
 - ④ STATIE POMPE APE UZATE
 - ⑤ PARCAJE 36 AUTOTURISME
 - ⑥ PARCAJE 15 CAMIOANE
 - ⑦ PARCAJE 3 AUTOBUZE
 - ⑧ PARCAJE 2 AUTOTURISME HANDICAPATI
 - ⑨ IMPREJMUIRE
 - ⑩ SPATIE PENTRU STATIE DE BENZINA
 - ⑪ SPATIU PENTRU SNACK-BAR + GRUP SANITAR
 - ⑫ SPATIU PENTRU REZERVOR CARBURANTI
 - ⑬ SPATIU PENTRU POMPE ALIMENTARE CARBURANTI + COPERTINA
 - ⑭ PLATFORMA CONTAINERE RESTURI MENAJERE
 - ⑮ DECANTOR DE ALUVIUNI
 - ⑯ SEPARATOR DE PRODUSE PETROLIERE CU COALESCENT
 - ⑰ POST TRAFU AERIAN 250 KVA
 - ETAPA VIITOARE