


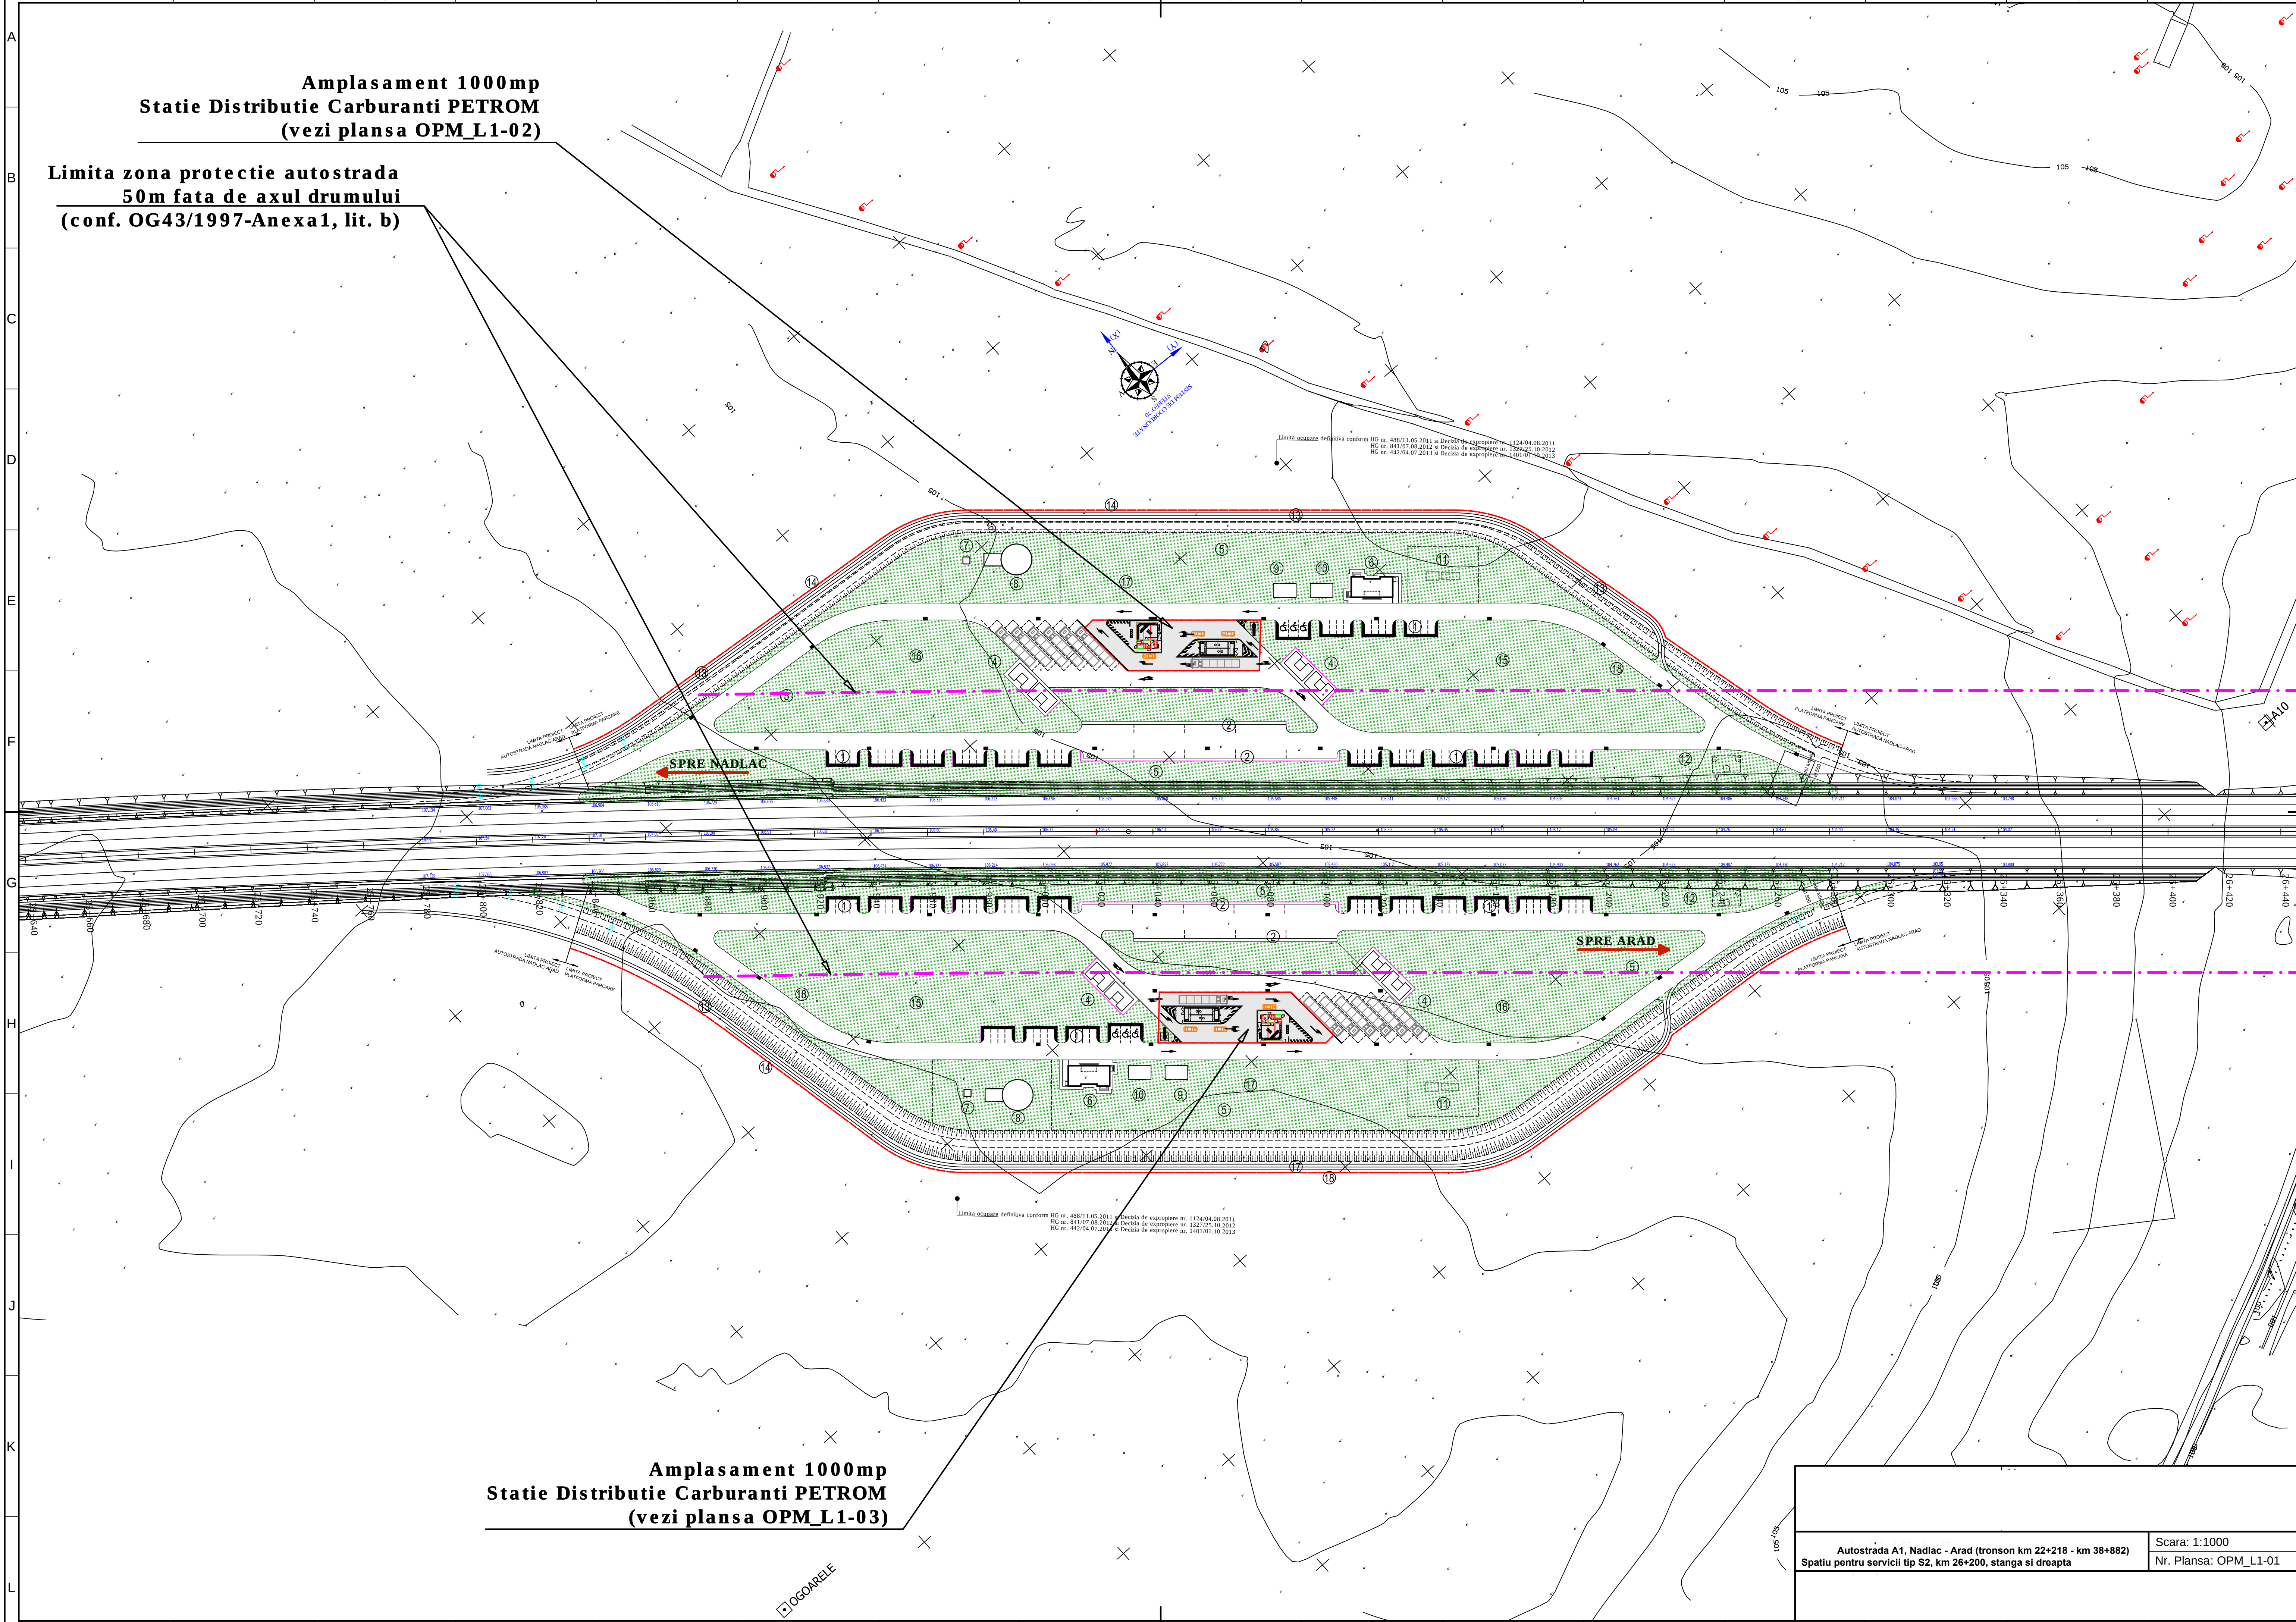

Amplasament 1000mp
Statie Distributie Carburanti PETROM
(vezi plansa OPM_L1-02)

Limita zona protectie autostrada
50m fata de axul drumului
(conf. OG43/1997-Anexa1, lit. b)

Amplasament 1000mp
Statie Distributie Carburanti PETROM
(vezi plansa OPM_L1-03)

Autostrada A1, Nadlac - Arad (tronson km 22+218 - km 38+882)		Scara: 1:1000
Spatiu pentru servicii tip S2, km 26+200, stanga si dreapta		Nr. Plansa: OPM_L1-01