
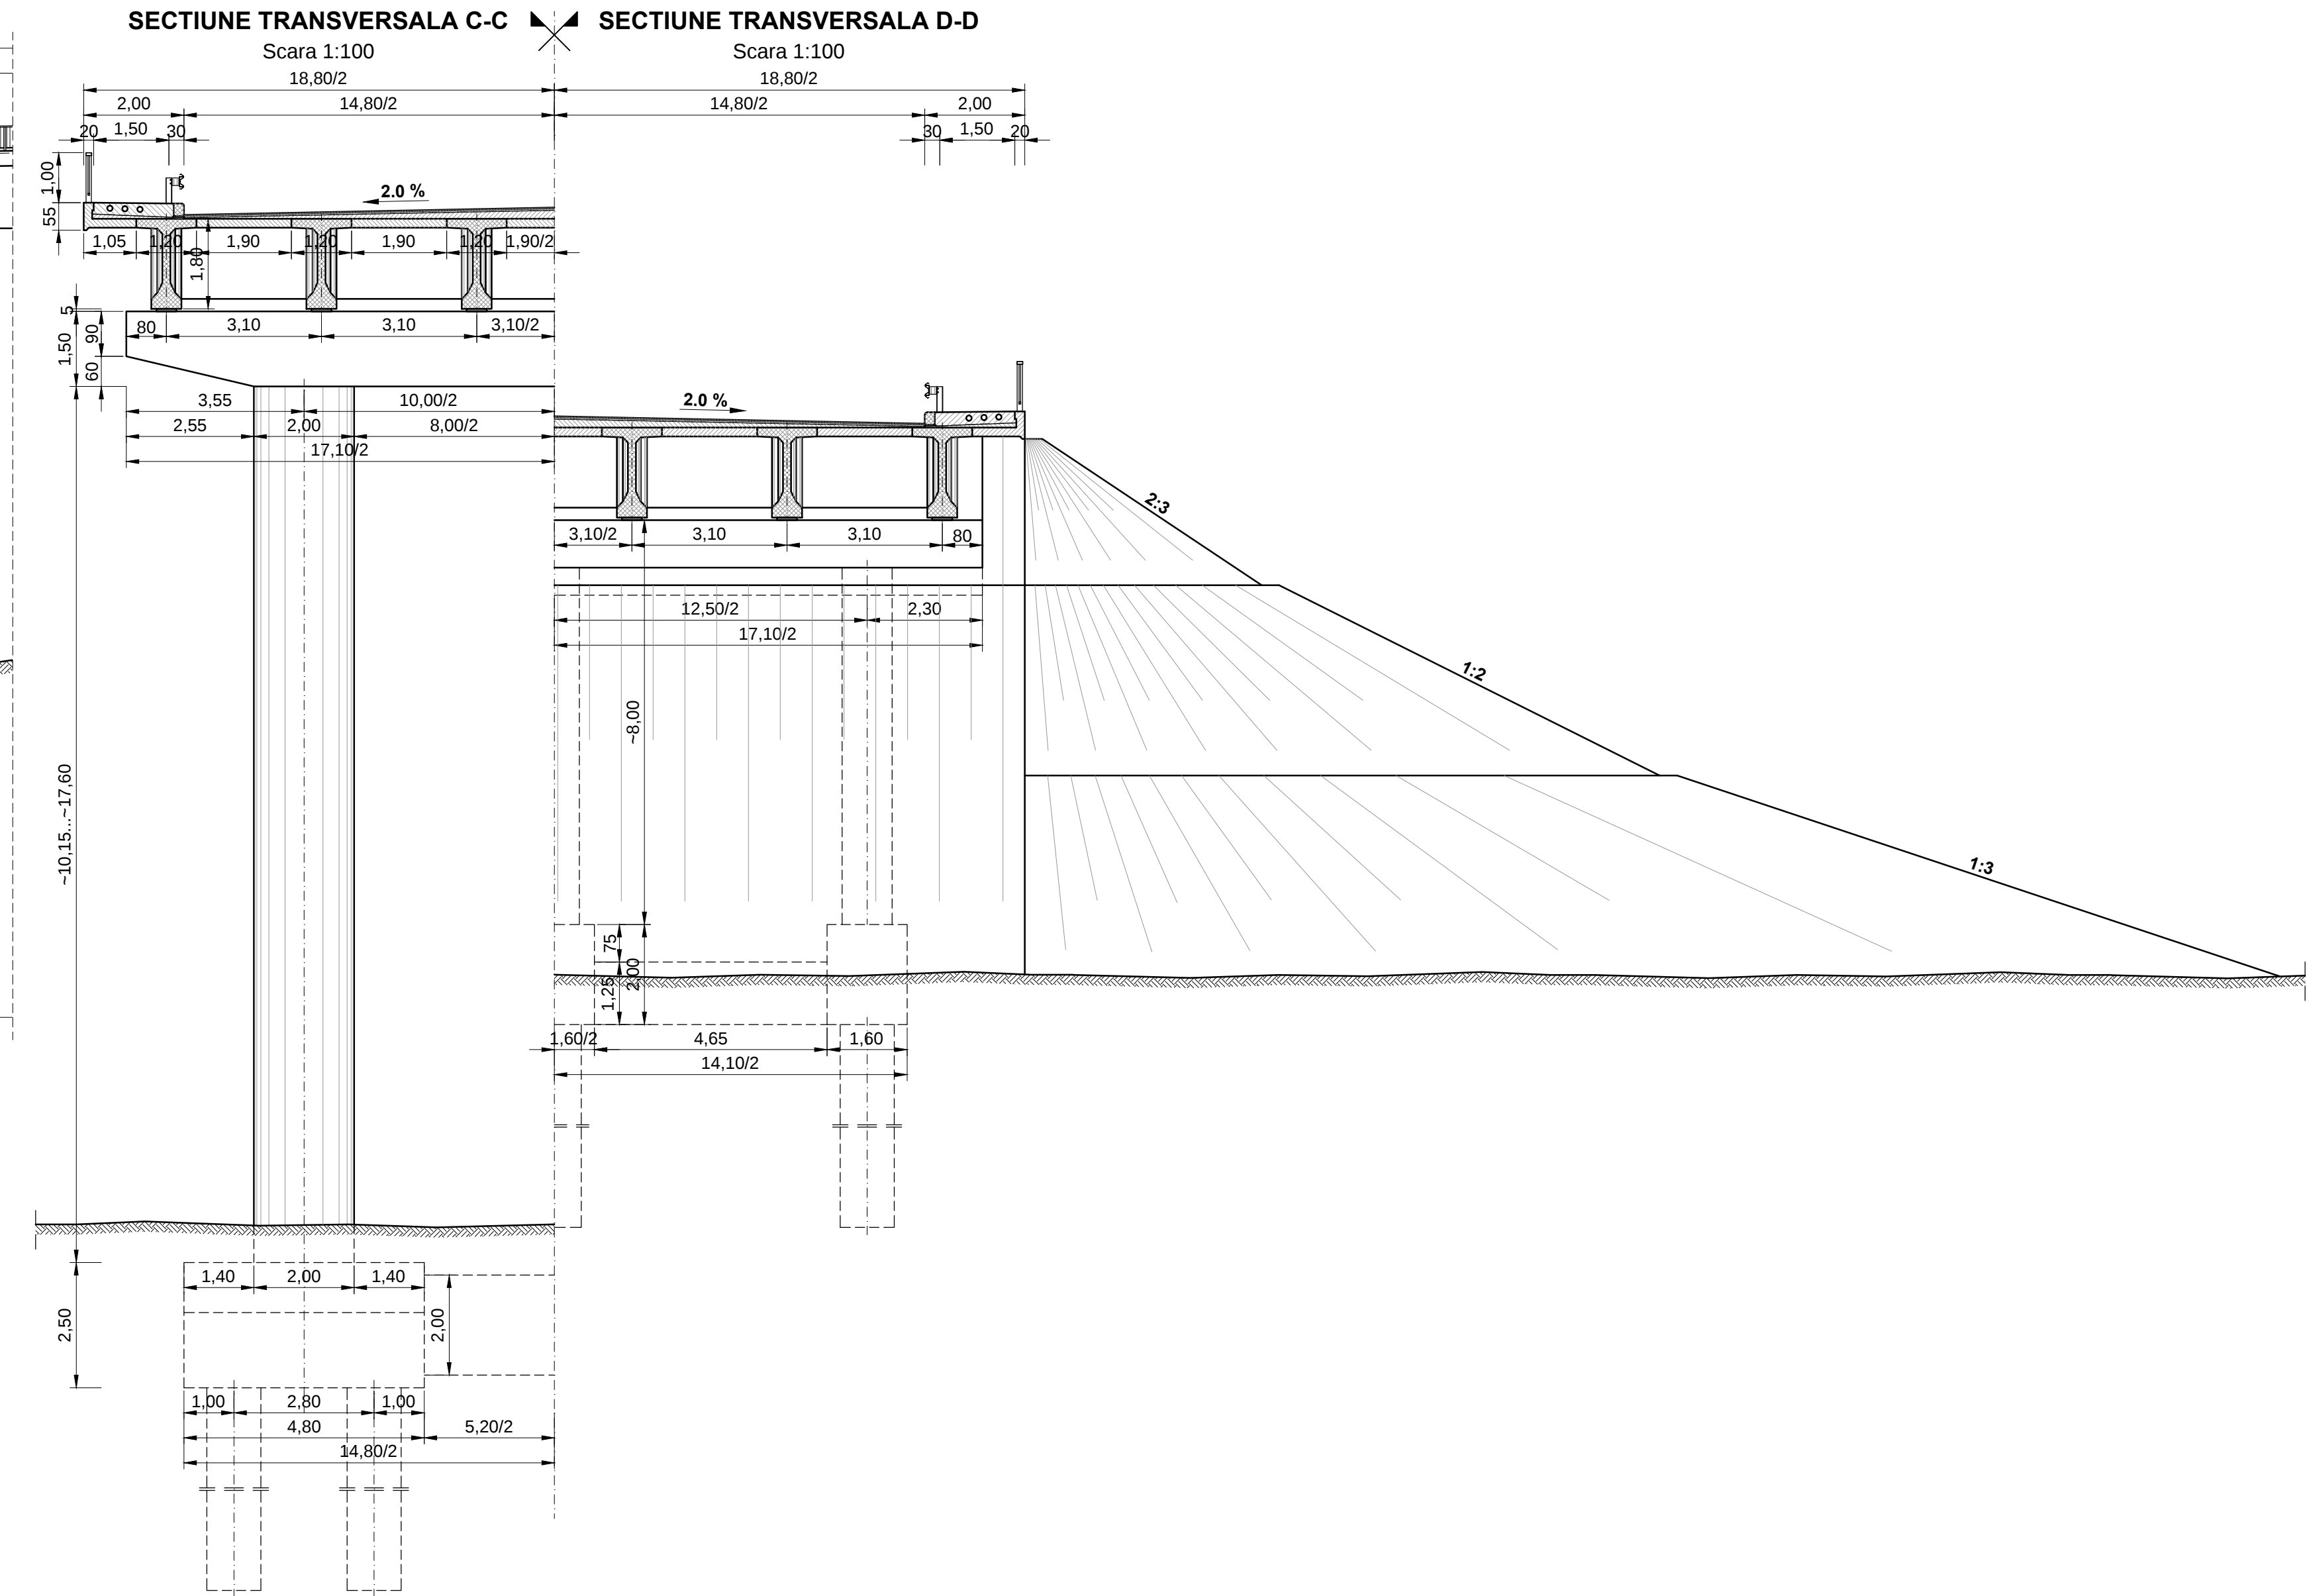
 


 

CLASA "E" DE INCARCARE - Autocamion A30 si Vehicul special V80
Accelaratia terenului la proiectare $a_0 = 0.25g$ (m/s^2)
Perioada de control $T_c = 1.0$ (s)
ANUL CONSTRUCTIEI: 1991

EXPERT TEHNIC: Prof.Dr.Ing. Florian Burtescu			BENEFICIAR:		Nr. Pr.	
SC BETARMEX SRL BUCURESTI			CNAIR SA - DRDP Constanta		P8/2020	
J403979/1996 cui RO 8439202 Str. Dece nr. 4, Bucuresti			DENUMIREA LUCRARI:		FAZA:	
			POD PE DN 38 KM. 0+822 PESTE CANAL LA CALARASI, JUD. CALARASI		E.Th.	
Verificat: Ing. Roxana Gama			Scara:		Plan Nr.	
Desenat: Teh. Alexandru Matei			1:200		3	
Intocmit: Ing. Roxana Gama			1:100			
			09.2020			
			RELEVU POD EXISTENT VIADUCT MAL DREPT			