


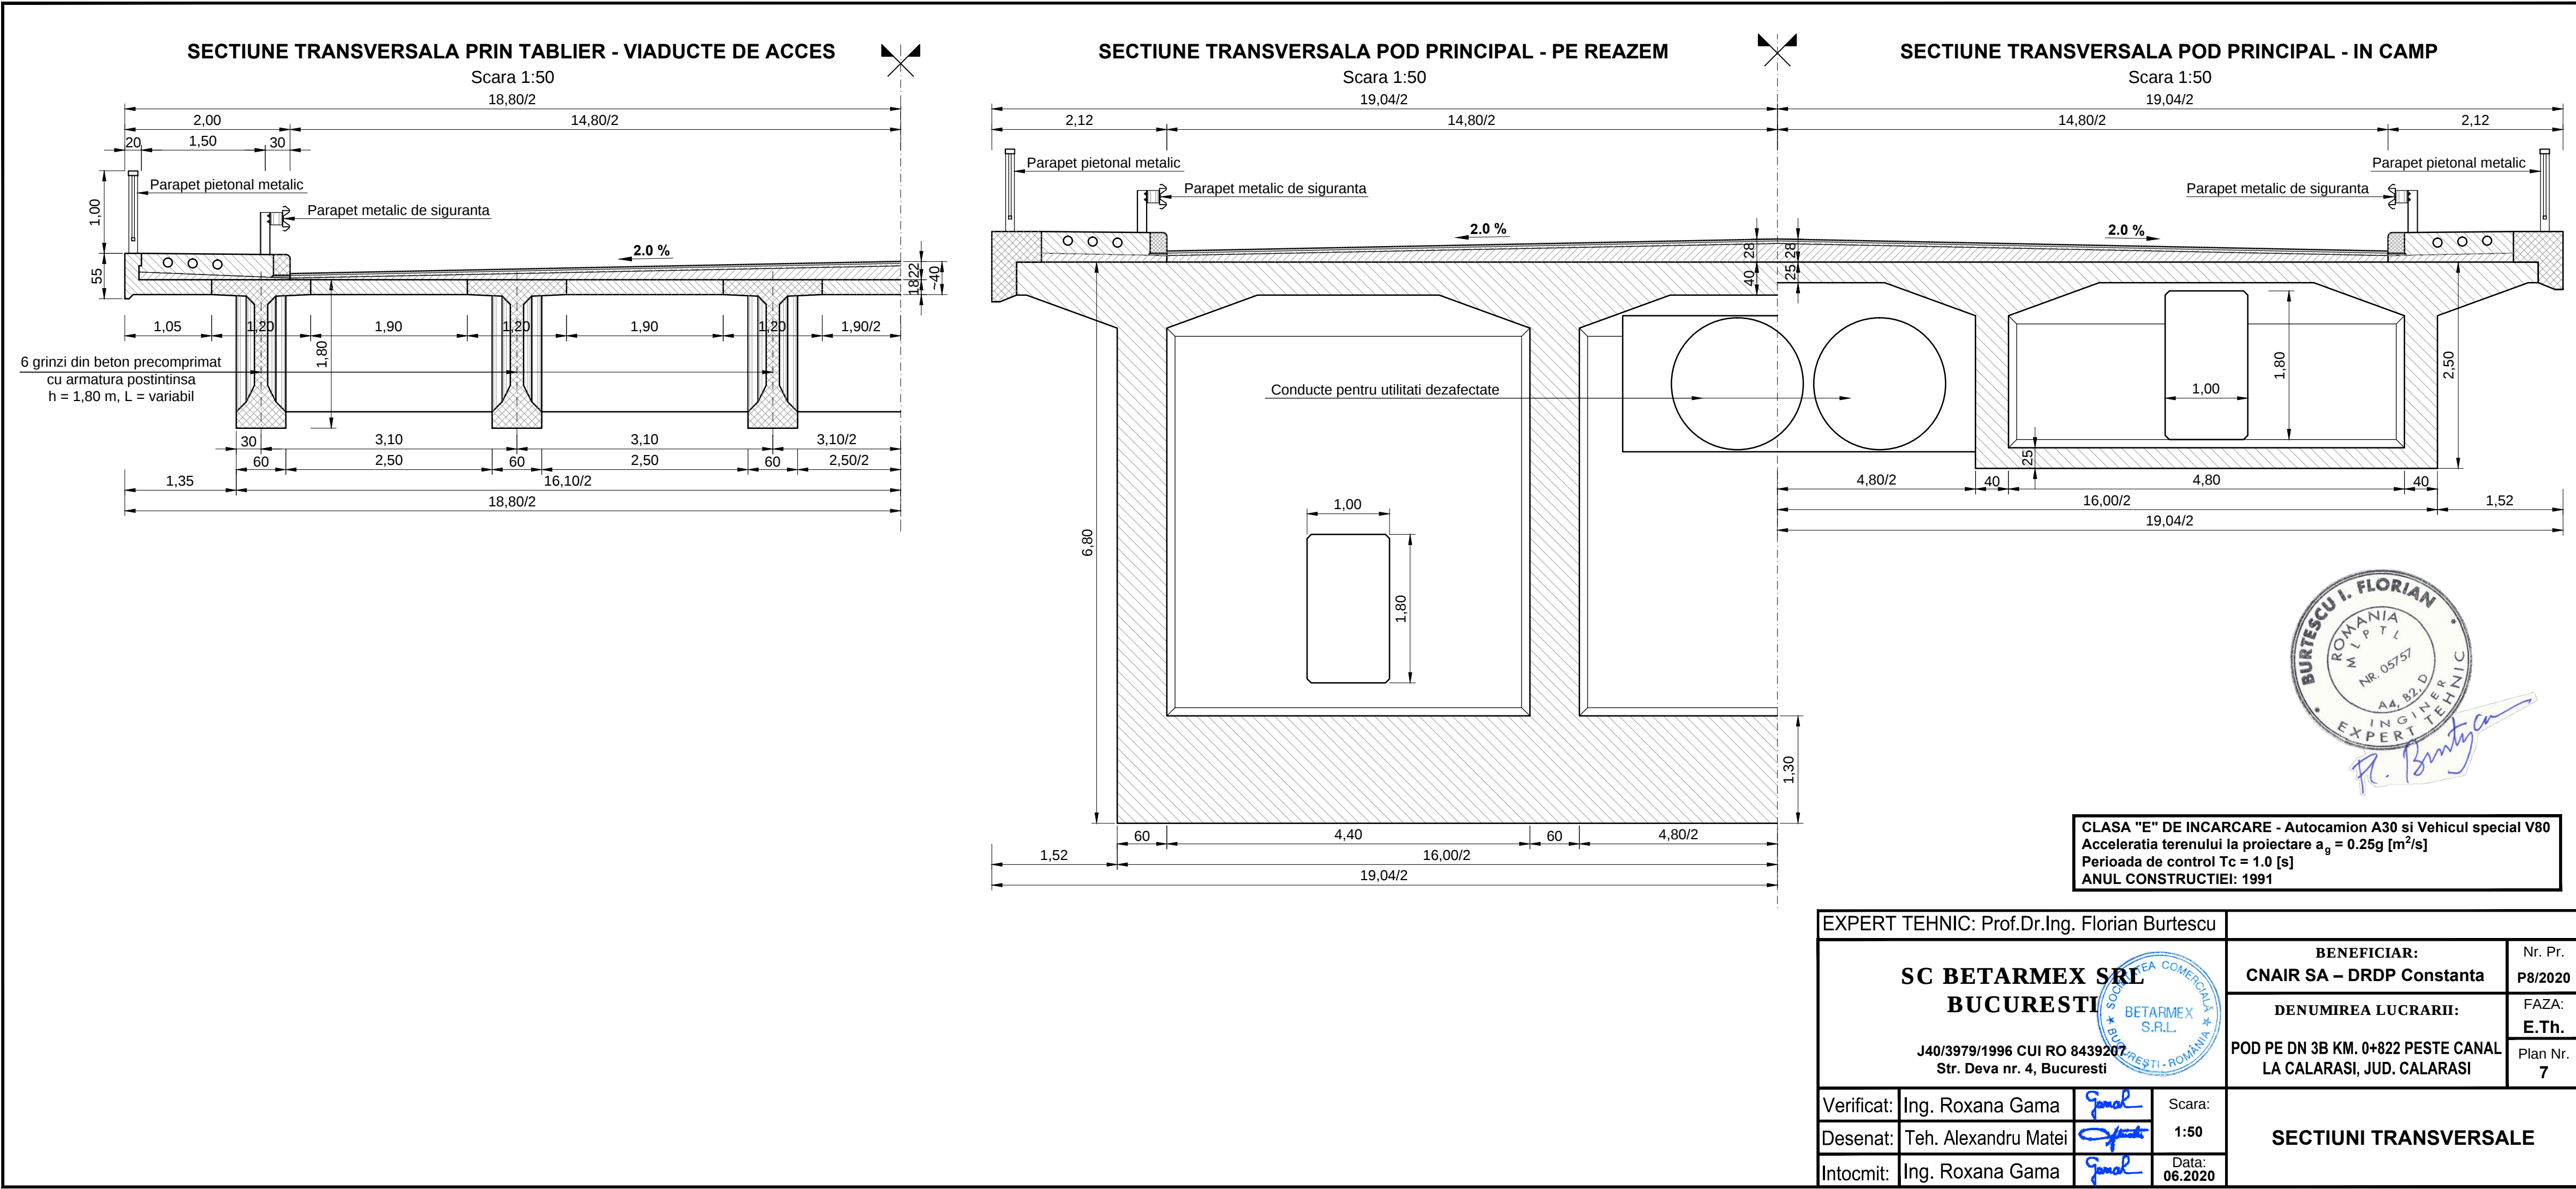

SECTIUNE TRANSVERSALA POD PRINCIPAL - IN CAMP

Scara 1:50
19,04/2

14,80/2
2,12
2,0 %
40
28
25
28
1,00
1,80
2,50
1,52
19,04/2
16,00/2
4,80
40
4,80/2

Parapet pietonal metalic
Parapet metalic de siguranta

CLASA "E" DE INCARCARE - Autocamion A30 si Vehicul special V80
Acceleratia terenului la proiectare $a_g = 0.25g$ [m²/s]
Perioada de control Tc = 1.0 [s]
ANUL CONSTRUCTIEI: 1991

EXPERT TEHNIC: Prof.Dr.Ing. Florian Burtescu

SC BETARMEX SRL
BUCURESTI

J40/3979/1996 CUI RO 8439207
Str. Deva nr. 4, Bucuresti

Verificat: Ing. Roxana Gama

Desenat: Teh. Alexandru Matei

Intocmit: Ing. Roxana Gama

Scara: 1:50

Data: 06.2020

SECTIUNI TRANSVERSALE

BURTESCU I. FLORIAN
ROMANIA
MLPTL
NR. 05757
A4, B2, D
INGINIER
EXPERT TEHNIC

R. Burtescu

BETARMEX S.R.L.

SOCIETATE COMERCIALA

BUCURESTI - ROMANIA