


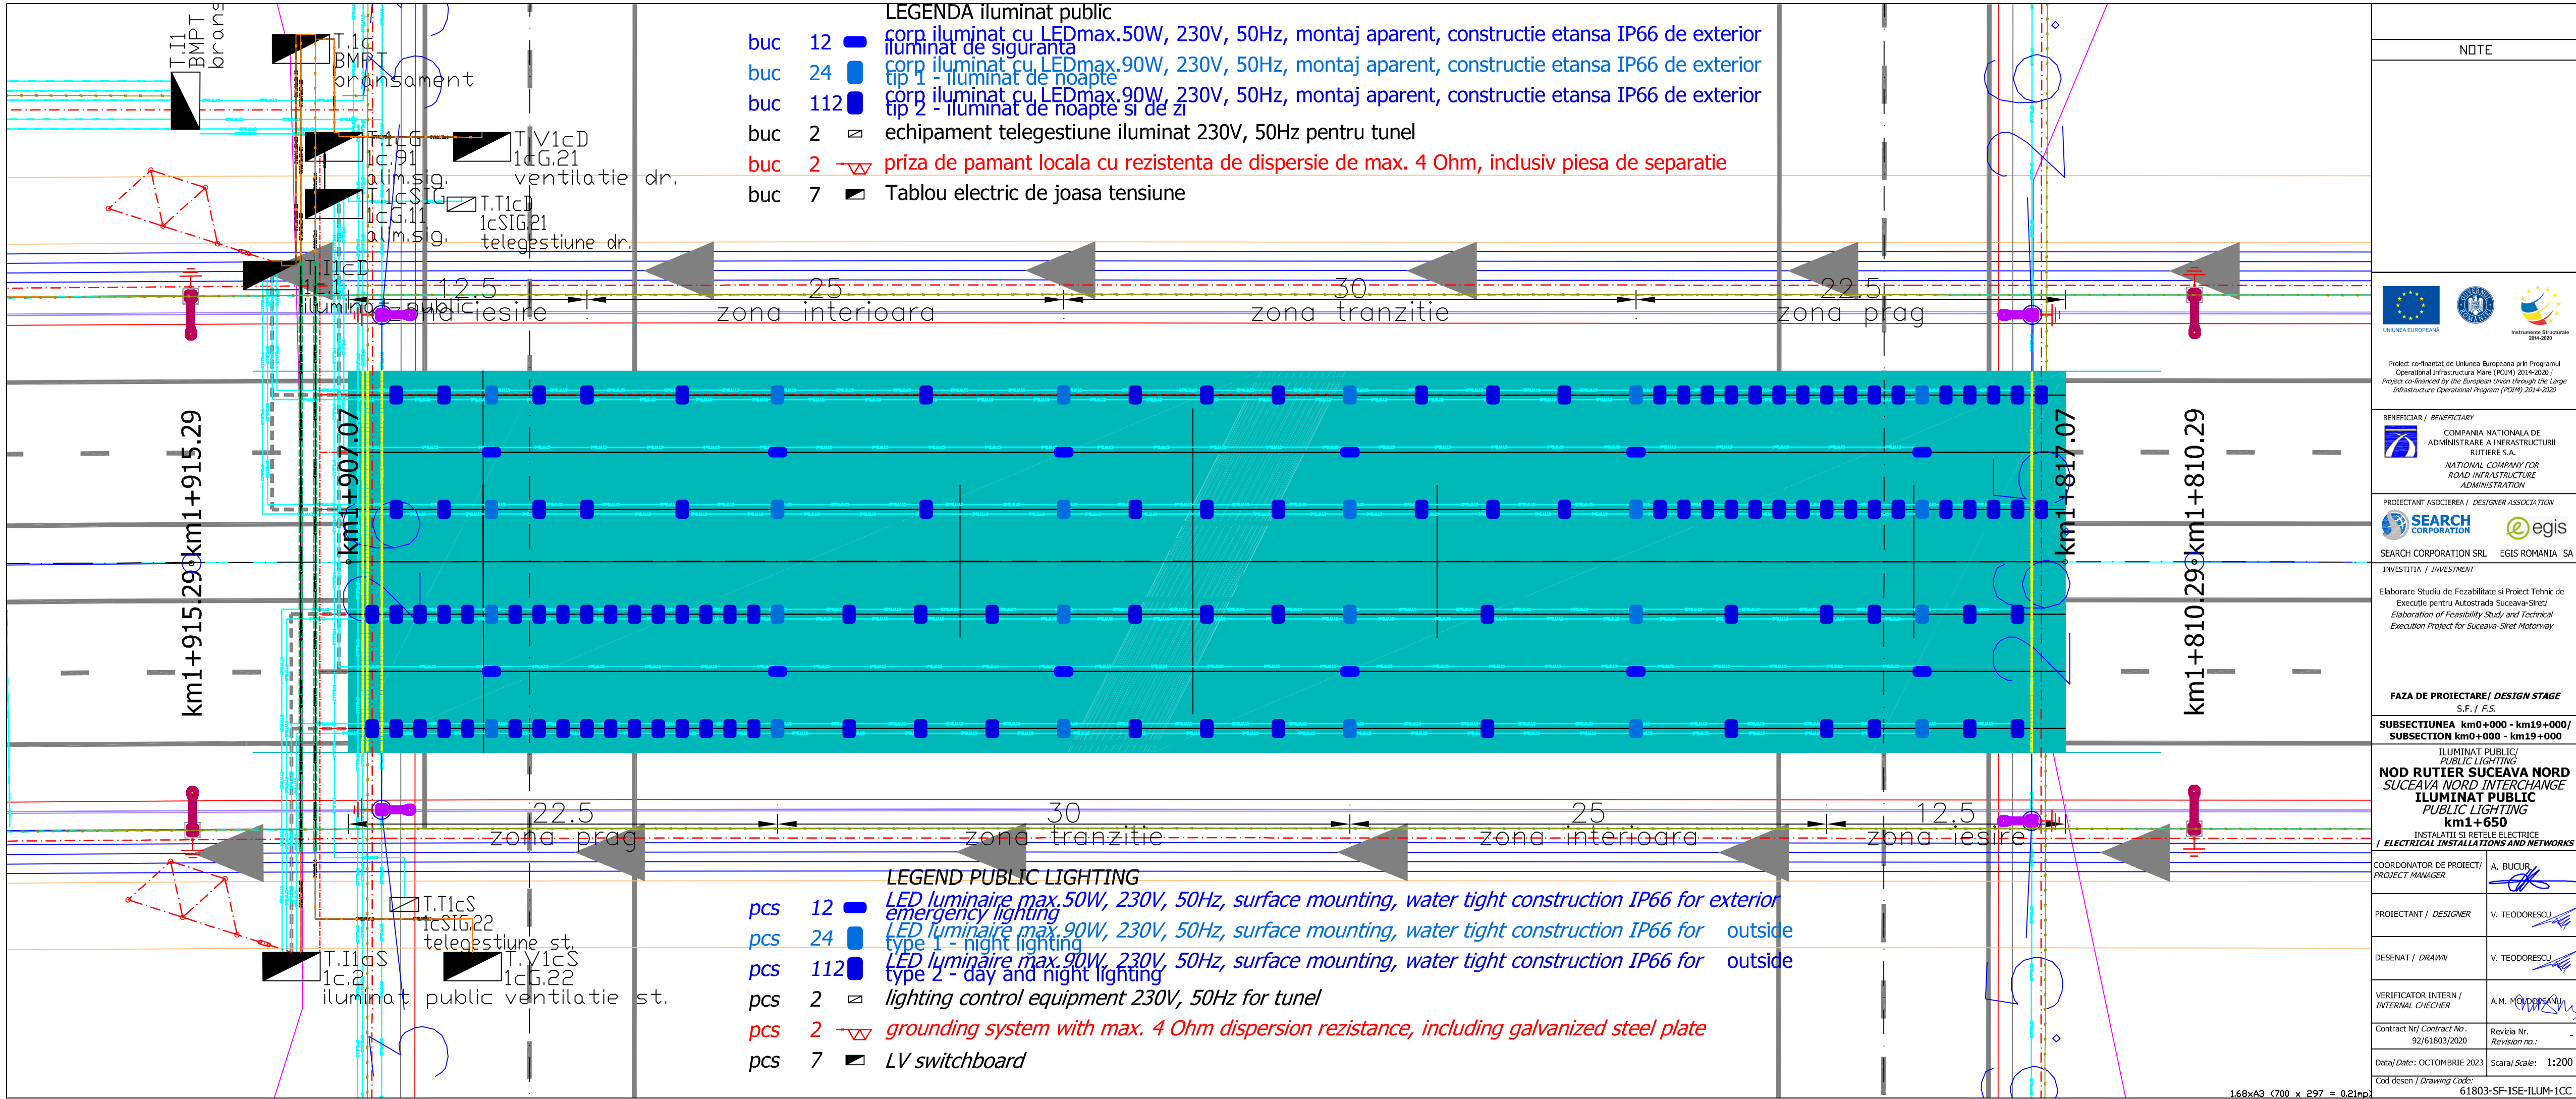

NOTE	
Proiect co-finanțat de Uniunea Europeană prin Programul Operațional Infrastructură Mare (POIM) 2014-2020 / Project co-financed by the European Union through the Large Infrastructure Operational Program (POIM) 2014-2020	
BENEFICIAR / BENEFICIARY	COMPANIA NATIONALA DE ADMINISTRARE A INFRASTRUCTURII RUTIERE S.A. NATIONAL COMPANY FOR ROAD INFRASTRUCTURE ADMINISTRATION
PROIECTANT ASOCIEREA / DESIGNER ASSOCIATION	SEARCH CORPORATION SRL EGIS ROMANIA SA
INVESTITIA / INVESTMENT	Elaborare Studiu de Fezabilitate și Proiect Tehnic de Execuție pentru Autostrada Suceava-Siret / Elaboration of Feasibility Study and Technical Execution Project for Suceava-Siret Motorway
FAZA DE PROIECTARE / DESIGN STAGE	S.F. / F.S.
SUBSECȚIUNEA km0+000 - km19+000 / SUBSECTION km0+000 - km19+000	
ILUMINAT PUBLIC / PUBLIC LIGHTING NOD RUTIER SUCEAVA NORD SUCEAVA NORD INTERCHANGE ILLUMINAT PUBLIC PUBLIC LIGHTING km1+650 INSTALAȚII ȘI REȚELE ELECTRICE / ELECTRICAL INSTALLATIONS AND NETWORKS	
COORDONATOR DE PROIECT / PROJECT MANAGER	A. BUCUR
PROIECTANT / DESIGNER	V. TEODORESCU
DESENAT / DRAWN	V. TEODORESCU
VERIFICATOR INTERN / INTERNAL CHECKER	A.M. MOLDOVEANU
Contract Nr / Contract No. 92/61803/2020	Reviză Nr. / Revision no.: -
Data / Date: OCTOMBRIE 2023	Scara / Scale: 1:200
Cod desen / Drawing Code: 61803-SF-ISE-ILUM-1CC	